

Submittal Cover Form

ISSUING INFORMATION

Project Name:	GRQ5A	Job No:	123065-GRQ5-2808
Issuing Company Name:	KWS	Date of Issue:	3-25-2024
Prepared By:	<div></div> KWS) / <div></div> (Aarsleff)	URGENT:	<div>YES</div> <div>NO</div>
Note:	Please ensure you allow for 10 working days to review the Submittal from the date of submission. If a response is required sooner please ensure it is Marked URGENT and Document Control Notified		

SUBMITTAL INFORMATION

Document Title:	Piling plans_DCH_EYD_MYD (Phase 2)	System Manual No:	SM-0002-S-S
Submittal Number:	316329-PUF1-1059-SD	Revision No:	0
Specification Reference(s):	31 63 29 - Drilled Concrete Piers and Shafts	SPA Code:	S01
		Spec Revision No:	V1 6-6-2022

SUBMITTAL CONTENT - Select One Type

<input type="checkbox"/> Product Data	<input type="checkbox"/> System Manual (clients template only)
<input checked="" type="checkbox"/> Shop Drawings	<input type="checkbox"/> Sequence of Operations (SOOs)
<input type="checkbox"/> IFC Redlines	<input type="checkbox"/> Product Sample
<input type="checkbox"/> Certifications (Test Certs, Compliance Statements, etc.)	<input type="checkbox"/> QC Procedures: please state: (FWTs etc., Field Test Reports)
<input type="checkbox"/> Manufacturers Instructions (Installation Guides, Manufacturers O&Ms)	<input type="checkbox"/> Method Statements
<input type="checkbox"/> Schedules	<input type="checkbox"/> Warranties
<input type="checkbox"/> Calculations	<input type="checkbox"/> Other, please state: (Service Contract Proposals, Qualifications, etc.)
<input type="checkbox"/> Maintenance Materials (Spare Parts, Extra Stock)	<input type="checkbox"/> Other, similar data required by Contract Documents

COMPLIANCE

Is the proposal specification compliant?	<input checked="" type="checkbox"/> YES
If proposal is not specification compliant, provide detailed reason below.	<input type="checkbox"/> NO (State reasons below)
Is the proposal an alternative to specification?	<input type="checkbox"/> YES (State reasons below)
If proposal is an alternative to the specification, provide detailed reason below.	<input checked="" type="checkbox"/> NO
Details of reason for deviation from specification / alternative to specification:	

SUBMITTAL DETAILS / DESCRIPTION / AGENDA (optional):

See attached pile plan for FSA-DHC, EYD and MYD (Phase 2)

CONSULTANTS (AE) COMMENTS


<input type="checkbox"/> A - Approved	<input type="checkbox"/> B - Approved as noted, resubmit for record	<input type="checkbox"/> C - Rejected	<input type="checkbox"/> D - Not Reviewed
NAME:		DATE:	

PROJECT MANAGEMENT CONSULTANT (PMC) COMMENTS / CLOSE OUT

<input type="checkbox"/> PMC Close Out	
NAME:	DATE:

CONTRACTOR COMMENTS (For Future Use)

--

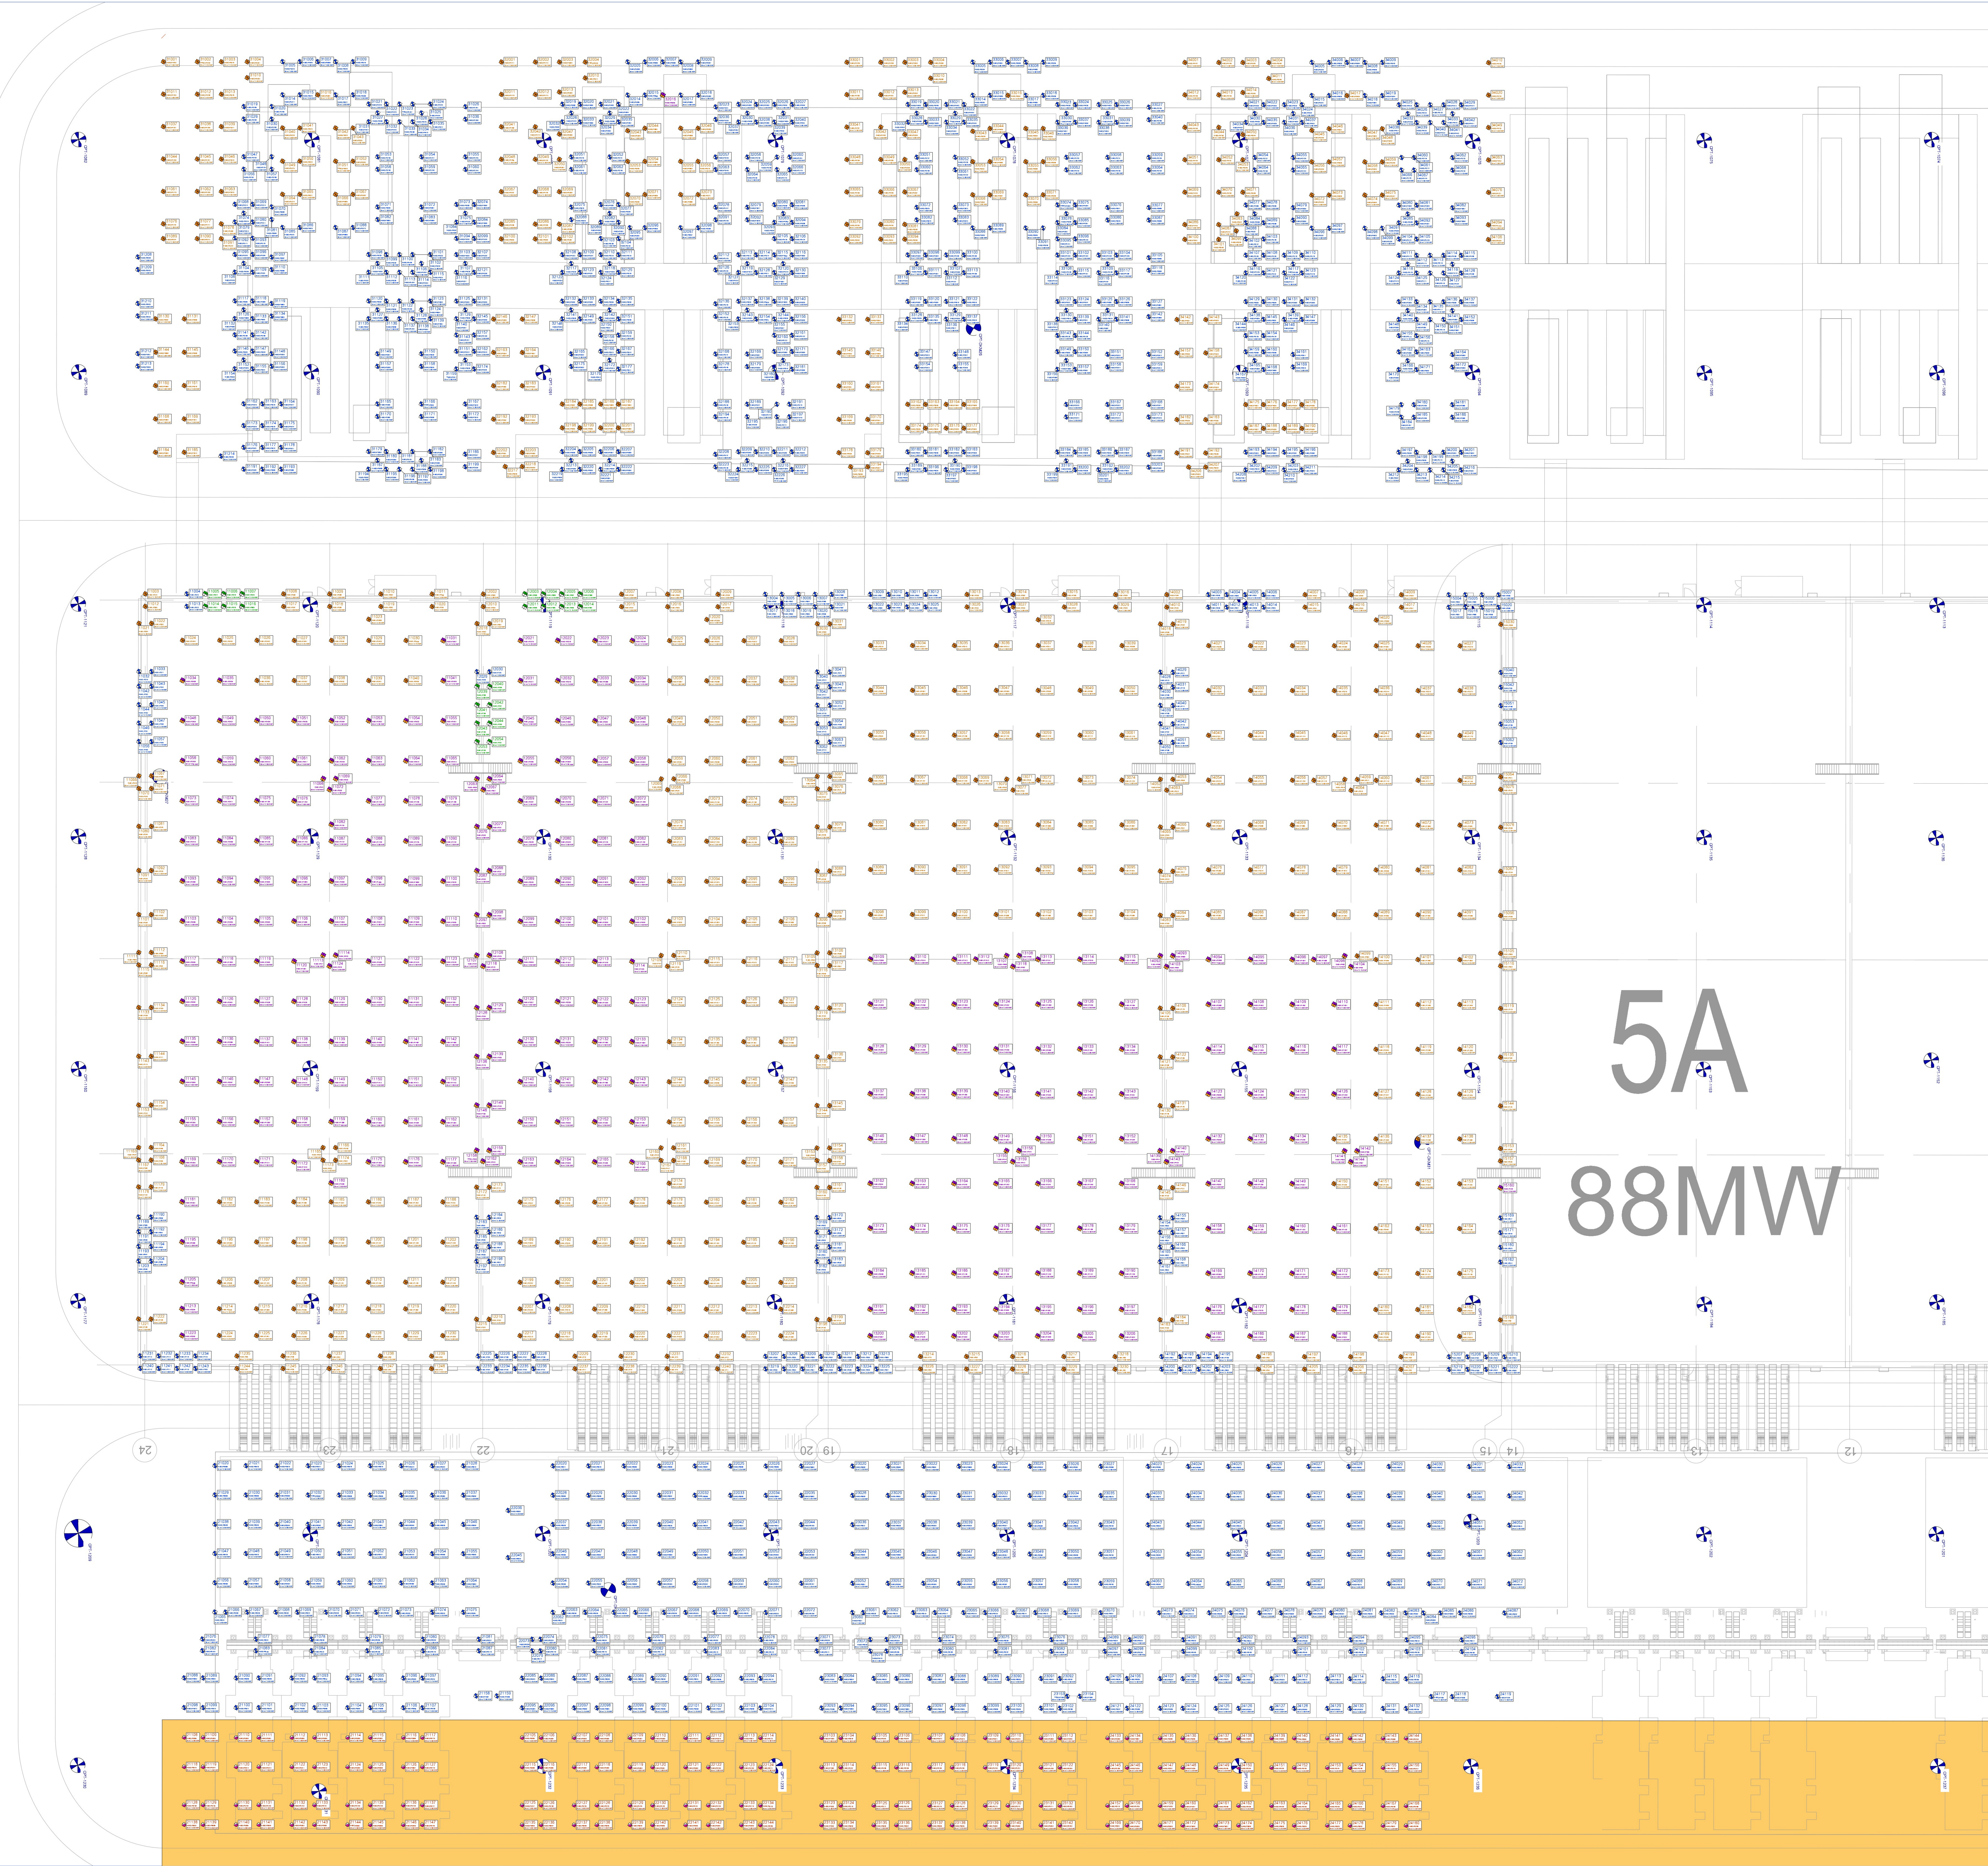

legend for 2.344 piles
FSA, MYD and EYD phase 2

PCP 40x40
Aarsleff 1152 pc.

PCP 45x45
Aarsleff 22 pc.

PCP 40x40
Haitsma 688 pc.

PCP 45x45
Haitsma 314 pc.

PCP 35x35
Aarsleff 168 pc.

Cone Penetration Test

based on:

Project Number	P.016837		
Project Name	GRQ5A		
Document Title	FSA & DCH Pile Schedule		
Document Reference	5A-CC-S-001		
Revision	1.3 - 15/02/2023		
Made		Checked	Approved

Project Number	P.016837		
Project Name	GRQ5A		
Document Title	EYD Pile Schedule		
Document Reference	5A-CC-S-002		
Revision	1.2 - 15/02/2023		
Made		Checked	Approved

Project Number	P.016837		
Project Name	GRQ5A		
Document Title	MYD Pile Schedule		
Document Reference	5A-CC-S-003		
Revision	1.3 - 15/02/2023		
Made		Checked	Approved

Design:	Dr.-Ing. Ingo Hylla Grundbaustatik Golmer Straße 8, 15526 Bad Saarow Telefon: +49 180 90 30 69 30 E-Mail: Projekte@IB-Hylla.de				
Piling:	Aarsleff Grundbau GmbH Klostergasse 5, 04109 Leipzig Telefon: +49 341 4626262-32 Fax: - 33 E-Mail: info@arsleff-grundbau.de				
Project:	GRQ 5A PAD 4 project Google				
Contents:	Pile plan MYD-FSA-EYD Phase 2				
based on:	see tables above				
Drawing:	Created:	Scale:	Plan-Nr.:	DesignIndex	Changed:
Hylla	2024-02-15	no	P3	-	-