


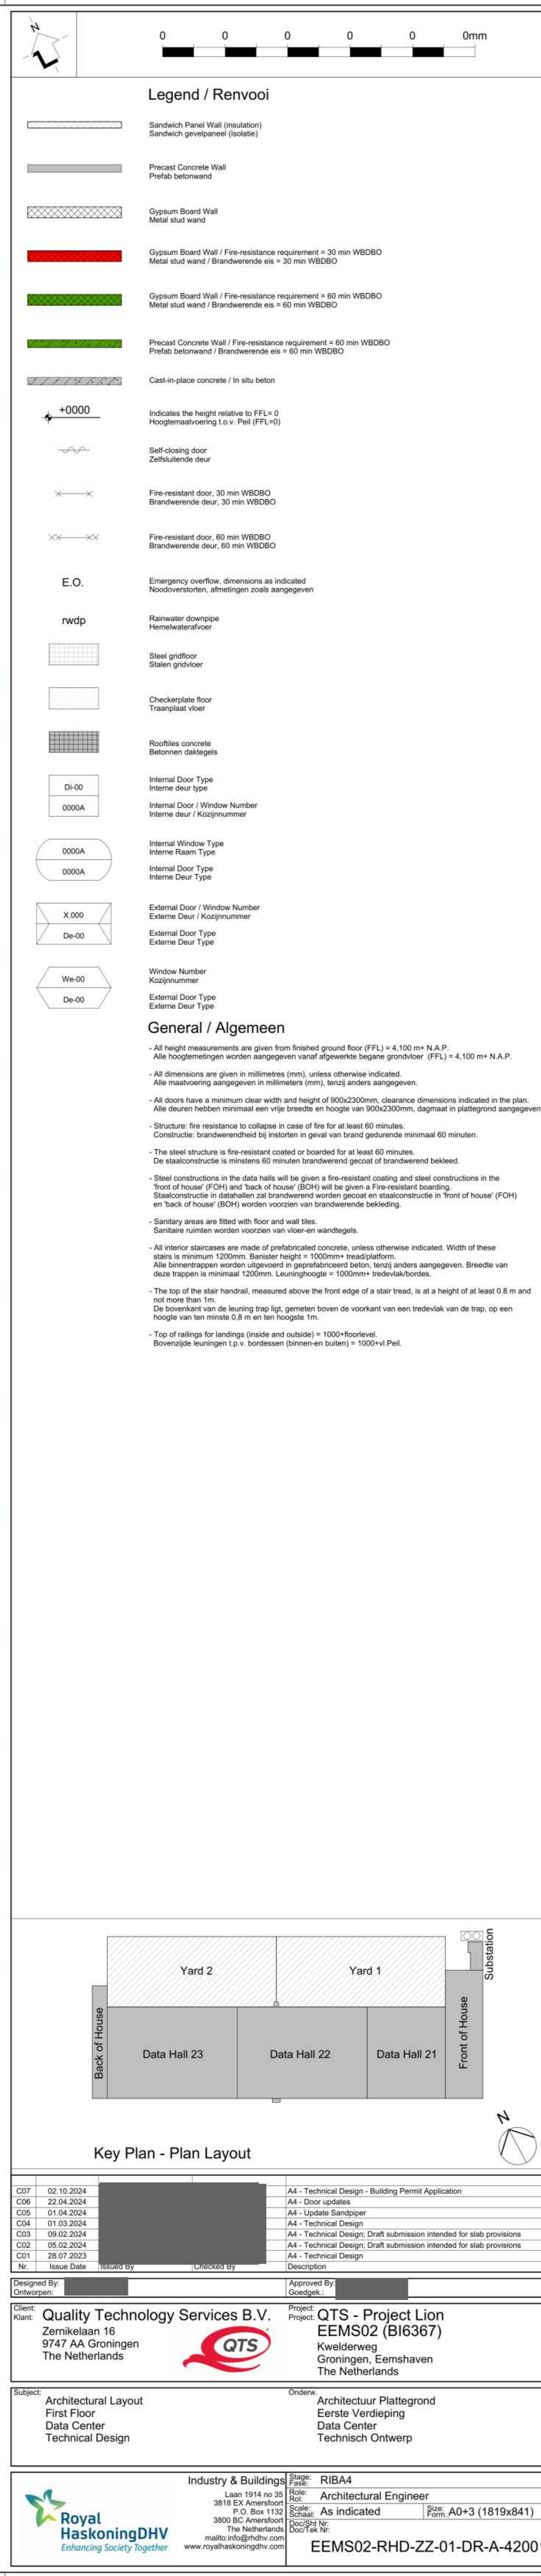

Room List First Floor_FOH				
Roomnumber	Roomname	Ruimtenaam	Volume	Area
2033	Slaar 03	Tra 03	Front of House	22.0 m³
2034	IDF Room	Niet-afgeleverd	Front of House	9.8 m³
2035	Receiving / staging	Materialen gang	Front of House	80.6 m³
2036	Secure storage	Opslag bewegelijk	Front of House	87.2 m³
2037	Cable storage	Opslag kabels	Front of House	12.4 m³
2038	Shred	Opslag papier	Front of House	17.6 m³
2039	High value storage	Hogewaarde opslag	Front of House	19.4 m³
2040	Tenant wellness	Wellness huurder	Front of House	10.7 m³
2041	Tenant wellness	Wellness huurder	Front of House	13.2 m³
2042	Riser	Sprinkler schacht	Front of House	7.5 m³
2043	Corridor	Corridor	Front of House	15.5 m³
2044	Riser	Sprinkler schacht	Front of House	10.4 m³

[illegible]