




Room List First Floor / Ruimeelst Verstept Brandcompartiment									
Roomnr / Ruimtenr	Roomname	Ruimtenaam	fire_compartment	Area	WPS	DIPS	IGS		
Back of House									
2501	Stair 01	Trap 01	EBVR	21.6 m²	X	-	-	-	-
2502	Corridor	Gang	EBVR	5.9 m²	X	-	-	-	-
2503	Vault	Netwerk	BC28	23.0 m²	-	X	-	-	-
2504	SER	Netwerk	BC10	61.3 m²	-	X	-	-	-
2505	Vendor storage	Opslag hunker	BC1	315.3 m²	X	-	-	-	-
2506	Mec shaft	Wschacht	BC28	14.4 m²	X	-	-	-	-
2507	Electrical room	E-ruimte	BC28	5.9 m²	-	X	-	-	-
2508	UPS room	UPS ruimte	BC5	14.4 m²	X	-	-	-	-
2509	RO-inst. humidifiers	RO-inst. bevochtigings	BC1	17.1 m²	X	-	-	-	-
2510	Corridor	Gang	BC1	6.4 m²	X	-	-	-	-
2511	Riser	Sprinkler schacht	BC24	13.9 m²	X	-	-	-	-
2512	Women's Toilet	Toilet dames	BC1	1.9 m²	X	-	-	-	-
2513	Men's Toilet	Toilet heren	BC1	1.9 m²	X	-	-	-	-
2514	Storage	Opslag	BC1	5.7 m²	X	-	-	-	-
2515	Elevator	Lift	BC1	16.0 m²	X	-	-	-	-
2516	Stair 02	Trap 02	EBVR	17.0 m²	X	-	-	-	-
2517	Corridor	Gang	BC1	42.4 m²	X	-	-	-	-
2518	QTS storage	Opslag	BC1	138.5 m²	X	-	-	-	-
Data Hall 01									
2101	Data Hall	Datahal	BC8	1.776.7 m²	-	X	-	-	-
2102	CRAH-gallery	Galerij voor	BC8	220.4 m²	-	X	-	-	-
2103	Service Corridor	Service gang	BC18	25.8 m²	X	-	-	-	-
2104	CRAH-gallery	Galerij voor	BC8	345.8 m²	-	X	-	-	-
2105	Screening Vestibule	Gang	BC1	31.2 m²	X	-	-	-	-
2107	Screening Vestibule	Service gang	BC1	184.7 m²	X	-	-	-	-
2108	Screening Vestibule	Service gang	BC1	88.8 m²	X	-	-	-	-
Data Hall 02									
2201	Data Hall	Datahal	BC8	3.882.8 m²	-	X	-	-	-
2202	CRAH-gallery	Galerij voor	BC8	285.5 m²	-	X	-	-	-
2203	Service Corridor	Service gang	BC17	17.1 m²	X	-	-	-	-
2204	CRAH-gallery	Galerij voor	BC8	159.3 m²	-	X	-	-	-
2205	Service Corridor	Service gang	BC15	25.8 m²	X	-	-	-	-
2206	Stair 01	Trap 01	EBVR	19.2 m²	X	-	-	-	-
2207	Vestibule	Entree	BC11	5.2 m²	X	-	-	-	-
2208	Toilet	Toilet	BC11	2.2 m²	X	-	-	-	-
2209	Vault	Netwerk	BC9	21.2 m²	-	X	-	-	-
2210	Mec shaft	Instalatie schacht	BC9	2.8 m²	X	-	-	-	-
2211	Breakroom	Pantry	BC17	4.4 m²	X	-	-	-	-
2212	CRAH-gallery	Galerij voor	BC8	710.0 m²	-	X	-	-	-
2213	IDF Room	Netwerk	BC27	14.2 m²	-	X	-	-	-
2214	Service Corridor	Service gang	BC1	261.1 m²	X	-	-	-	-
2215	Service Corridor	Service gang	BC1	352.5 m²	X	-	-	-	-
2216	Vault	Netwerk	BC22	2.4 m²	-	X	-	-	-
Data Hall 03									
2301	Data Hall	Datahal	BC7	3.286.8 m²	-	X	-	-	-
2302	CRAH-gallery	Galerij voor	BC7	415.9 m²	-	X	-	-	-
2303	CRAH-gallery	Galerij voor	BC7	639.0 m²	-	X	-	-	-
2304	IDF Room	Netwerk	BC23	11.7 m²	-	X	-	-	-
2305	Service Corridor	Service gang	BC1	224.7 m²	X	-	-	-	-
2306	Service Corridor	Service gang	BC1	4.722.8 m²	X	-	-	-	-
Front of House									
2001	Corridor	Gang	BC10	176.3 m²	X	-	-	-	-
2002	Corridor	Gang	BC10	8.7 m²	X	-	-	-	-
2003	Pinna Caterer	Pinna Caterer	BC10	62.6 m²	X	-	-	-	-
2004	Toilet	Toilet	BC10	1.8 m²	X	-	-	-	-
2005	Shower	Doucheruimte	BC10	1.8 m²	X	-	-	-	-
2006	Shower	Doucheruimte	BC10	1.8 m²	X	-	-	-	-
2007	Vestibule Fitness	Kuipjes / Kooptent	BC10	11.3 m²	X	-	-	-	-
2008	Stair 02	Trap 02	EBVR	25.2 m²	X	-	-	-	-
2009	Vault	Netwerk	BC21	12.1 m²	-	X	-	-	-
2010	FCR	Netwerk	BC20	24.5 m²	-	X	-	-	-
2011	SER	Netwerk	BC20	30.4 m²	-	X	-	-	-
2012	Passenger Elevator	Personenlift	BC10	12.6 m²	X	-	-	-	-
2013	Vestibule	Bus	BC10	15.9 m²	X	-	-	-	-
2014	Men's Toilet	Toilet heren	BC10	1.9 m²	X	-	-	-	-
2015	Janitor	Verkeers	BC10	2.5 m²	X	-	-	-	-
2016	Women's Toilet	Toilet dames	BC10	1.5 m²	X	-	-	-	-
2017	Break room	Pantry	BC10	224.0 m²	X	-	-	-	-
2018	Private room	Kantoor	BC10	18.4 m²	X	-	-	-	-
2019	Private room	Kantoor	BC10	15.7 m²	X	-	-	-	-
2020	ITOM	Kantoor	BC10	21.1 m²	X	-	-	-	-
2021	Electrical room	E-ruimte	BC16	5.5 m²	-	X	-	-	-
2022	Mechanical room	M-ruimte	BC15	3.5 m²	X	-	-	-	-
2023	Mec shaft	Wschacht	BC17	13.3 m²	X	-	-	-	-
2024	Toilet disabled	MVA toilet	BC10	4.8 m²	X	-	-	-	-
2025	UPS room	UPS ruimte	BC10	16.6 m²	-	X	-	-	-
2026	Technical TBO	Technische ruimte	BC10	15.2 m²	X	-	-	-	-
2027	Corridor	Gang	BC10	48.2 m²	X	-	-	-	-
2028	Open office	Landscaps	BC10	34.9 m²	X	-	-	-	-
2029	Carport	Kantoor Director	BC10	13.0 m²	X	-	-	-	-
2030	Phone booth	Balkon	BC10	7.4 m²	X	-	-	-	-
2031	Corridor	Gang	BC10	9.6 m²	X	-	-	-	-
2032	Freight elevator	Goederenlift	BC10	16.3 m²	X	-	-	-	-
2033	Stair 03	Trap 03	EBVR	22.0 m²	X	-	-	-	-
2034	IDF Room	Netwerk	BC10	3.8 m²	-	X	-	-	-
2035	Receiving / staging	Verkeersruimte	BC10	80.6 m²	X	-	-	-	-
2036	Secure storage	Opslag beveiliging	BC10	87.2 m²	X	-	-	-	-
2037	Cable storage	opslag kabels	BC10	12.4 m²	X	-	-	-	-
2038	Shed	Verkeersruimte	BC10	17.8 m²	X	-	-	-	-
2039	High value storage	Hoogwaardige opslag	BC10	19.4 m²	X	-	-	-	-
2040	Tenant wellness	Wellness hunker	BC10	10.7 m²	X	-	-	-	-
2041	Tenant wellness	Wellness hunker	BC10	13.2 m²	X	-	-	-	-
2042	Riser	Sprinkler schacht	BC12	7.8 m²	X	-	-	-	-
2043	Corridor	Gang	BC10	15.5 m²	X	-	-	-	-
2044	Riser	Sprinkler schacht	BC12	10.4 m²	X	-	-	-	-
2045	LV transformer container	LV transformator container	BC3	26.4 m²	-	-	-	-	-
2046	Generator container	Generator container	BC8	36.3 m²	-	X	-	-	-
				1.653.7 m²					

Total area per fire compartment / Totale oppervlakte per brandcompartiment				
Brandcompartiment	Gebouwdetail	Oppervlakte	IGS	
BC1	Back of House	1.123.9 m²	-	
BC2	Back of House	69.8 m²	-	
BC4	Back of House	14.4 m²	-	
BC5	Back of House	41.3 m²	-	
BC24	Back of House	27.6 m²	-	
BC25	Back of House	5.8 m²	-	
BC26	Back of House	34.3 m²	-	
BC28	Back of House	45.9 m²	-	
BC1	Data Hall 01	625.8 m²	-	
BC2	Data Hall 01	2.8 m²	-	
BC9	Data Hall 01	2.342.8 m²	-	
BC7	Data Hall 01	4.0 m²	-	
BC9	Data Hall 01	32.1 m²	-	
BC14	Data Hall 01	25.8 m²	-	
BC16	Data Hall 01	25.8 m²	-	
BC107	Data Hall 01	2.342.7 m²	-	
BC1	Data Hall 02	1.205.3 m²	-	
BC5	Data Hall 02	5.033.5 m²	-	
BC8	Data Hall 02	47.9 m²	-	
BC9	Data Hall 02	5.033.6 m²	-	
BC11	Data Hall 02	21.5 m²	-	
BC12	Data Hall 02	25.8 m²	-	
BC13	Data Hall 02	21.5 m²	-	
BC15	Data Hall 02	25.8 m²	-	
BC17	Data Hall 02	21.5 m²	-	
BC27	Data Hall 02	4.9 m²	-	
BC27	Data Hall 02	28.4 m²	-	
BC1	Data Hall 03	629.7 m²	-	
BC4	Data Hall 03	4.341.7 m²	-	
BC7	Data Hall 03	4.341.7 m²	-	
BC23	Data Hall 03	23.3 m²	-	
BC3	Front of House	25.4 m²	-	
BC4	Front of House	15.2 m²	-	
BC8	Front of House	36.3 m²	-	
BC10	Front of House	3.011.6 m²	-	
BC10A	Front of House	25.8 m²	-	
BC12	Front of House	35.6 m²	-	
BC18	Front of House	7.8 m²	-	
BC15	Front of House	7.1 m²	-	
BC16	Front of House	11.0 m²	-	
BC17	Front of House	28.7 m²	-	
BC20	Front of House	109.4 m²	-	
BC21	Front of House	24.3 m²	-	
BC29	Front of House	39.2 m²	-	
BC30	Front of House	153.8 m²	-	
BC31	Front of House	87.5 m²	-	
BC32	Service Yard	56.6 m²	X	
BC33	Service Yard	56.6 m²	X	
BC34	Service Yard	56.6 m²	X	
BC35	Service Yard	56.6 m²	X	
BC36	Service Yard	56.6 m²	X	
BC37	Service Yard	56.6 m²	X	
BC38	Service Yard	56.6 m²	X	
BC39	Service Yard	56.6 m²	X	
BC40	Service Yard	56.6 m²	X	
BC41	Service Yard	56.6 m²	X	
BC42	Service Yard	56.6 m²	X	
BC43	Service Yard	56.6 m²	X	
BC44	Service Yard	56.6 m²	X	
BC45	Service Yard	56.6 m²	X	
BC46	Service Yard	56.6 m²	X	
BC47	Service Yard	56.6 m²	X	
BC48	Service Yard	56.6 m²	X	
BC49	Service Yard	56.6 m²	X	
BC50	Service Yard	56.6 m²	X	
BC51	Service Yard	56.6 m²	X	
BC52	Service Yard	56.6 m²	X	
BC53	Service Yard	56.6 m²	X	
BC54	Service Yard	56.6 m²	X	
BC55	Service Yard	56.6 m²	X	
BC56	Service Yard	56.6 m²	X	
BC57	Service Yard	56.6 m²	X	
BC58	Service Yard	113.2 m²	X	
BC59	Service Yard	56.6 m²	X	
BC60	Service Yard	56.6 m²	X	
BC61	Service Yard	56.6 m²	X	
BC62	Service Yard	56.6 m²	X	
BC63	Service Yard	56.6 m²	X	
BC64	Service Yard	56.6 m²	X	
BC65	Service Yard	56.6 m²	X	
BC66	Service Yard	56.6 m²	X	
BC67	Service Yard	56.6 m²	X	
BC68	Service Yard	56.6 m²	X	
BC69	Service Yard	56.6 m²	X	
BC70	Service Yard	56.6 m²	X	
BC71	Service Yard	56.6 m²	X	
BC72	Service Yard	56.6 m²	X	
BC73	Service Yard	56.6 m²	X	
BC74	Service Yard	56.6 m²	X	
BC75	Service Yard	56.6 m²	X	
BC76	Service Yard	56.6 m²	X	
BC77	Service Yard	56.6 m²	X	
BC78	Service Yard	56.6 m²	X	
BC79	Service Yard	56.6 m²	X	
BC80	Service Yard	56.6 m²	X	
BC81	Service Yard	56.6 m²	X	
BC82	Service Yard	56.6 m²	X	
BC83	Service Yard	56.6 m²	X	
BC84	Service Yard	56.6 m²	X	
BC85	Service Yard	56.6 m²	X	
BC86	Service Yard	56.6 m²	X	
BC87	Service Yard	56.6 m²	X	
BC88	Service Yard	56.6 m²	X	
BC89	Service Yard	56.6 m²	X	
BC90	Service Yard	56.6 m²	X	
BC91	Service Yard	56.6 m²	X	
BC92	Service Yard	56.6 m²	X	
BC93	Service Yard	110.4 m²	X	
BC95	Service Yard	56.6 m²	X	
BC96	Service Yard	56.6 m²	X	
BC97	Service Yard	56.6 m²	X	
BC98	Service Yard	56.6 m²	X	
BC100	Service Yard	56.6 m²	X	
BC101	Service Yard	56.6 m²	X	
BC102	Service Yard	56.6 m²	X	
BC103	Service Yard	56.6 m²	X	
BC104	Service Yard	56.6 m²	X	

Yard 2

Yard 1

Yard 3