




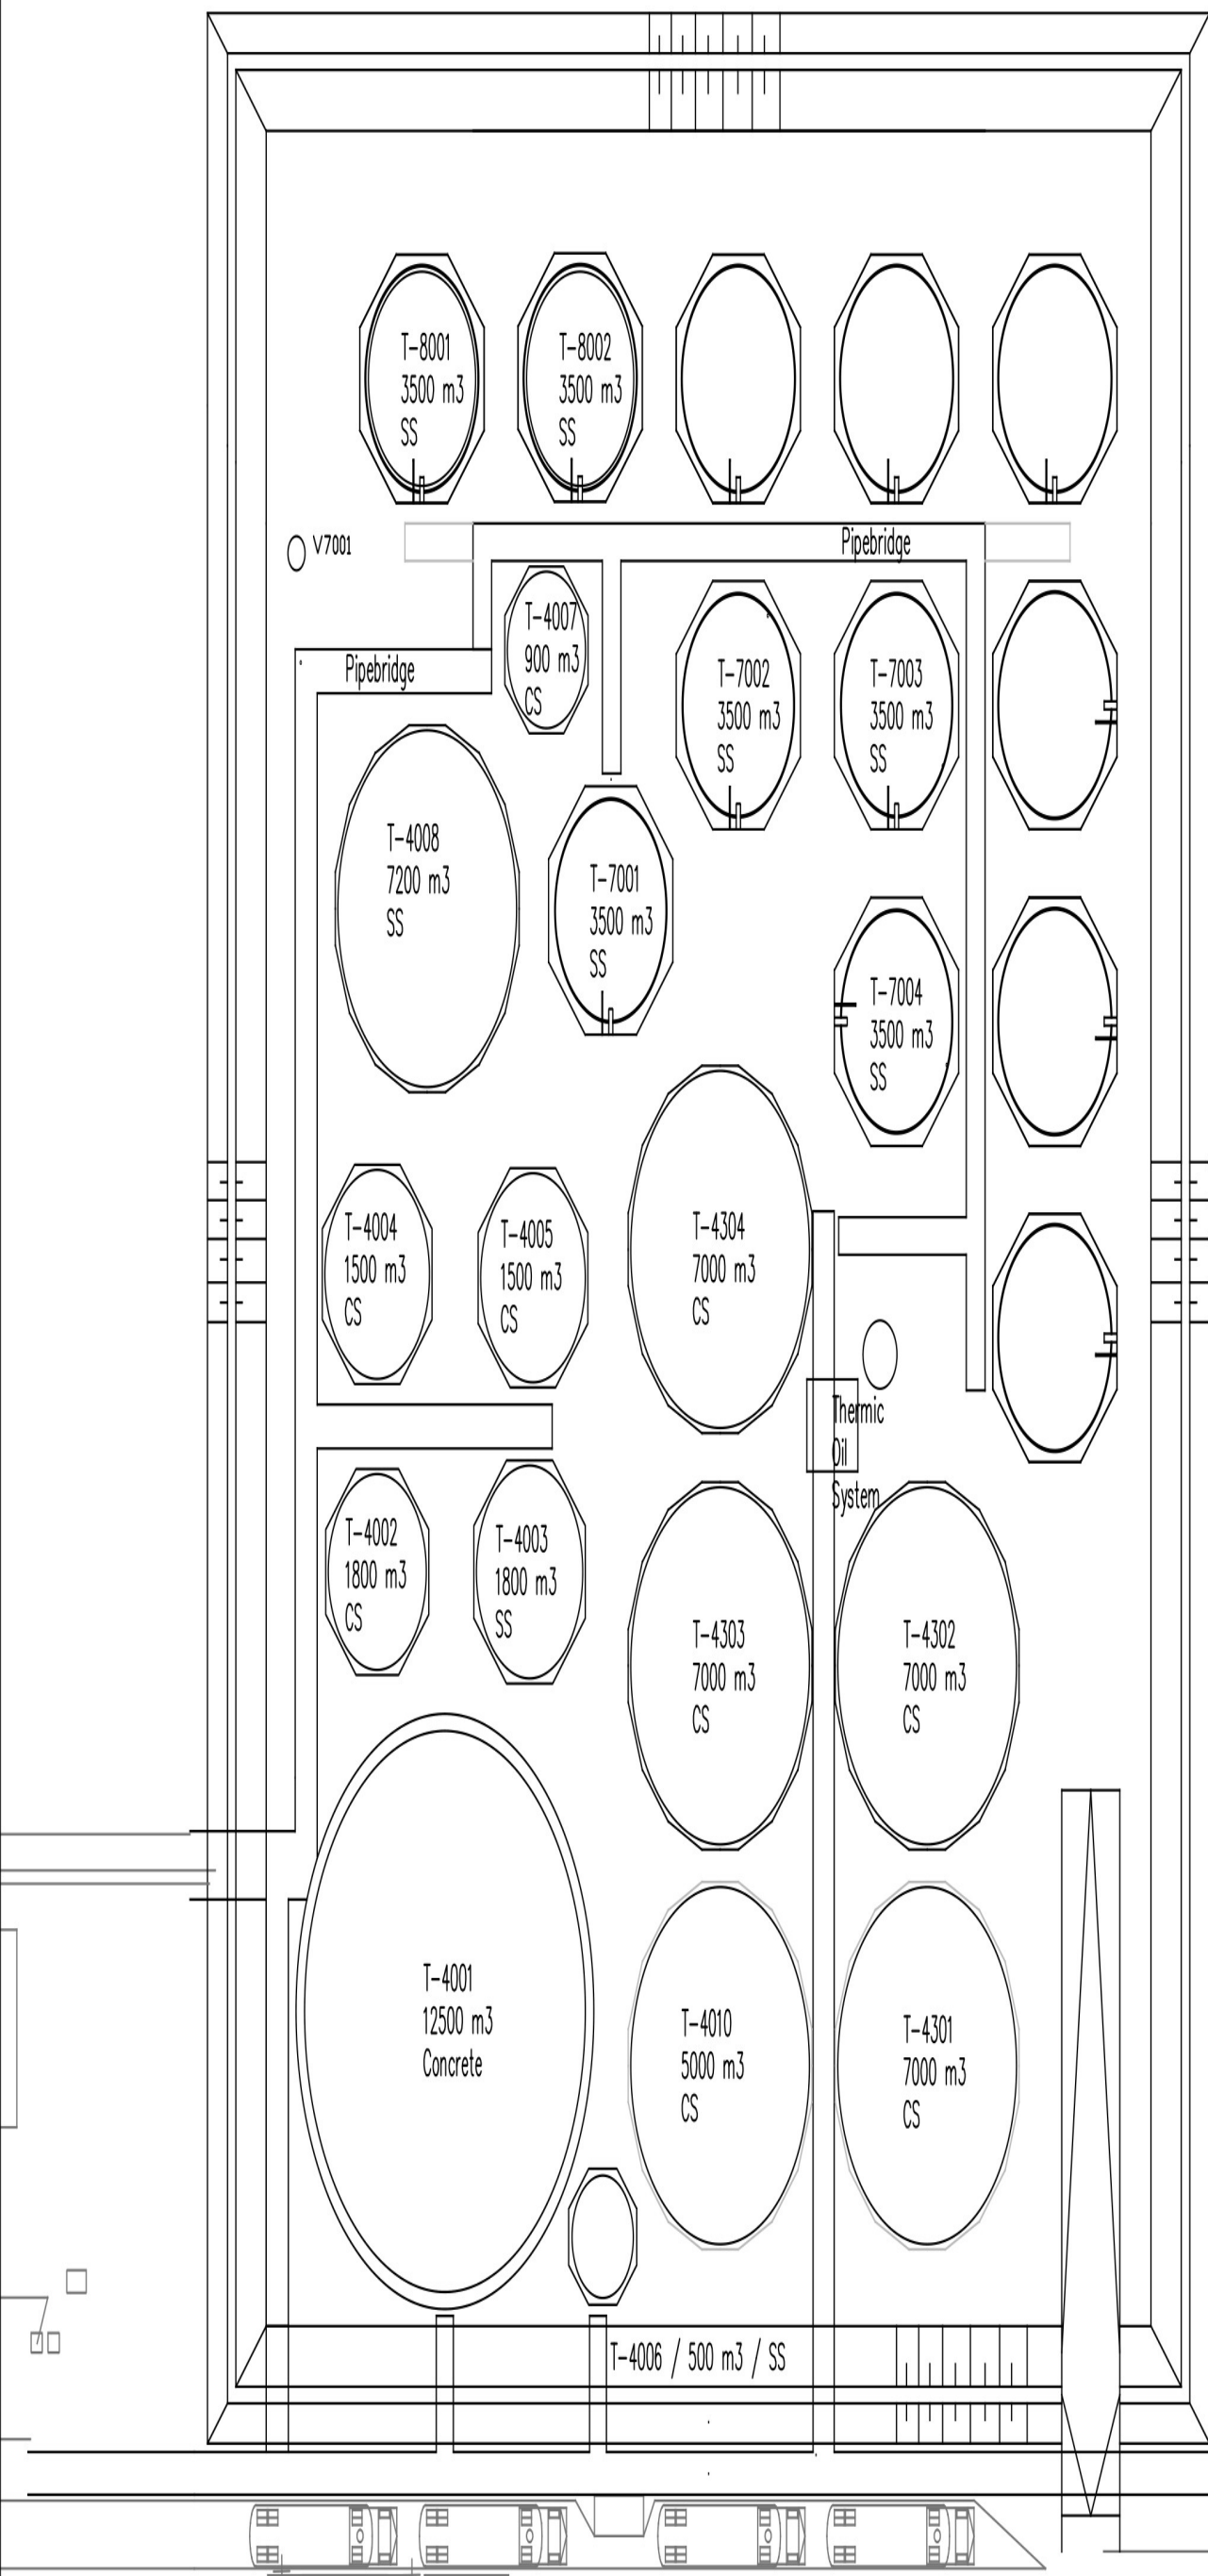

SLEEPERS

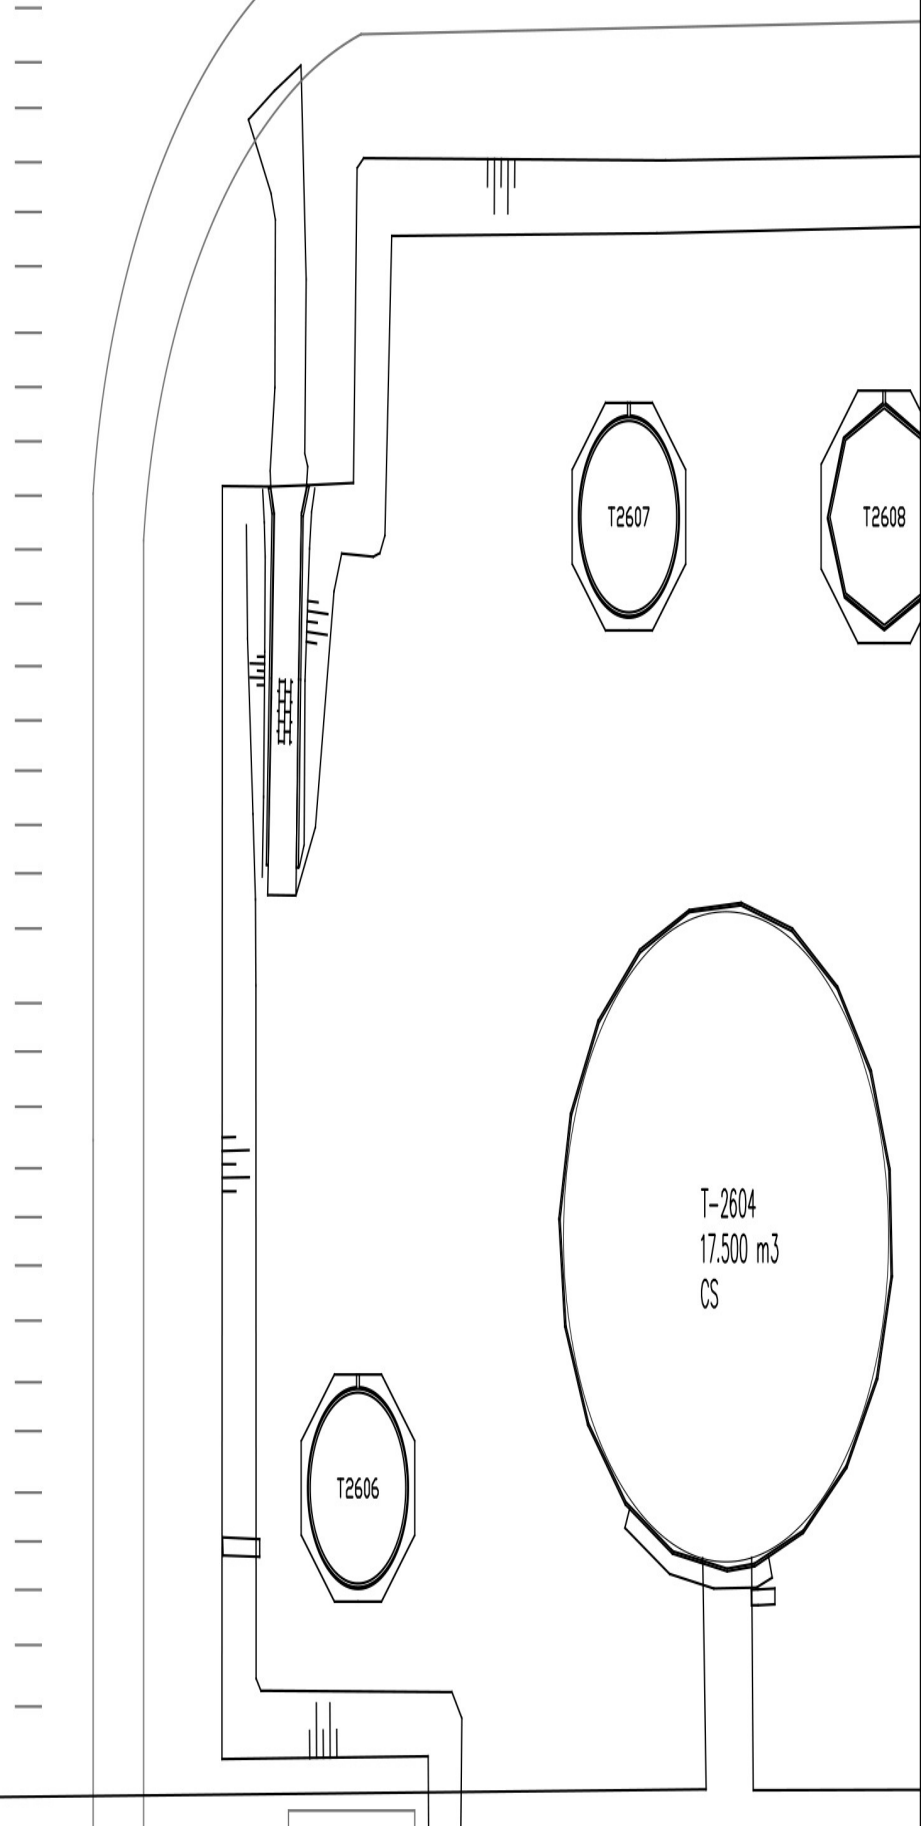

Title: Plattegrond glycerine tankpit T8001 T8002

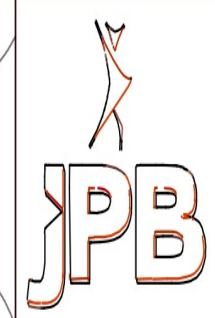

JPB Logistics BV
Warvenweg 20-22
9936 TG Farmsum

A	2021-06-17	- JPB
Rev.	Date	By - Company
Location doc. no. 2001		