



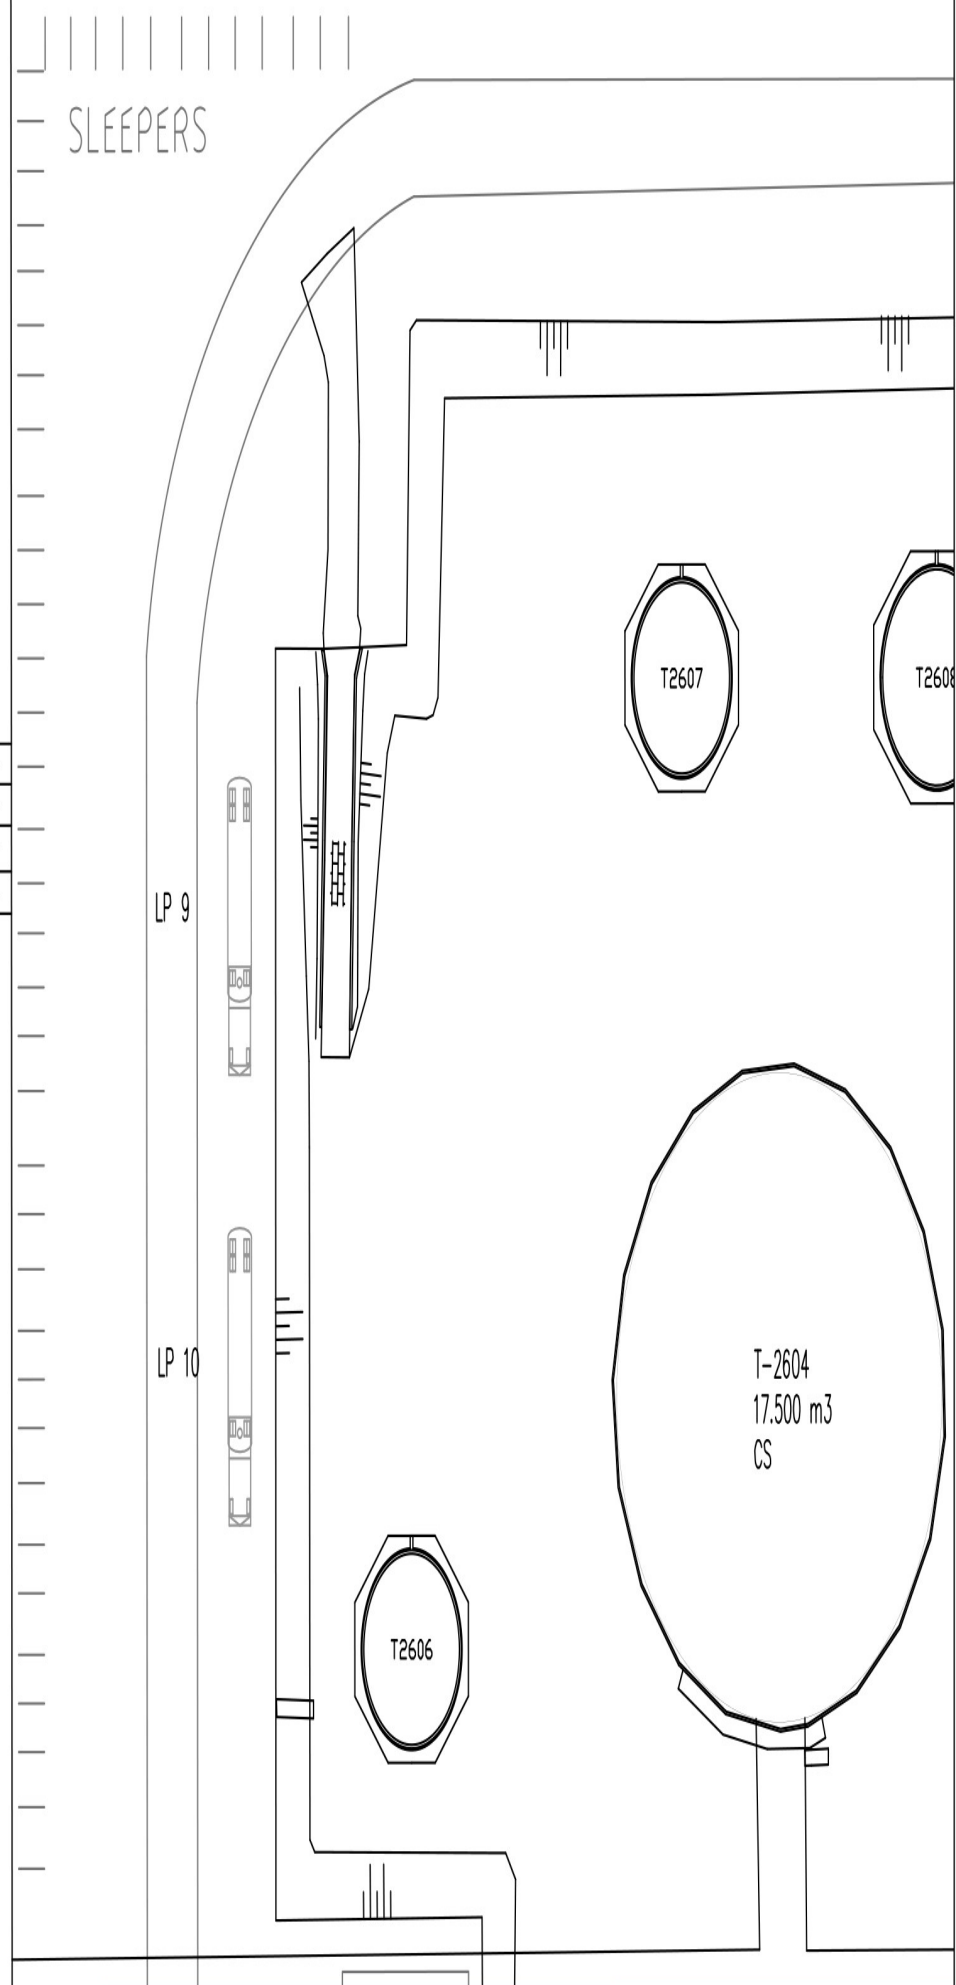

Plattegrond glycerine tankpit
(Oosterhorn 12w, Farmsum)

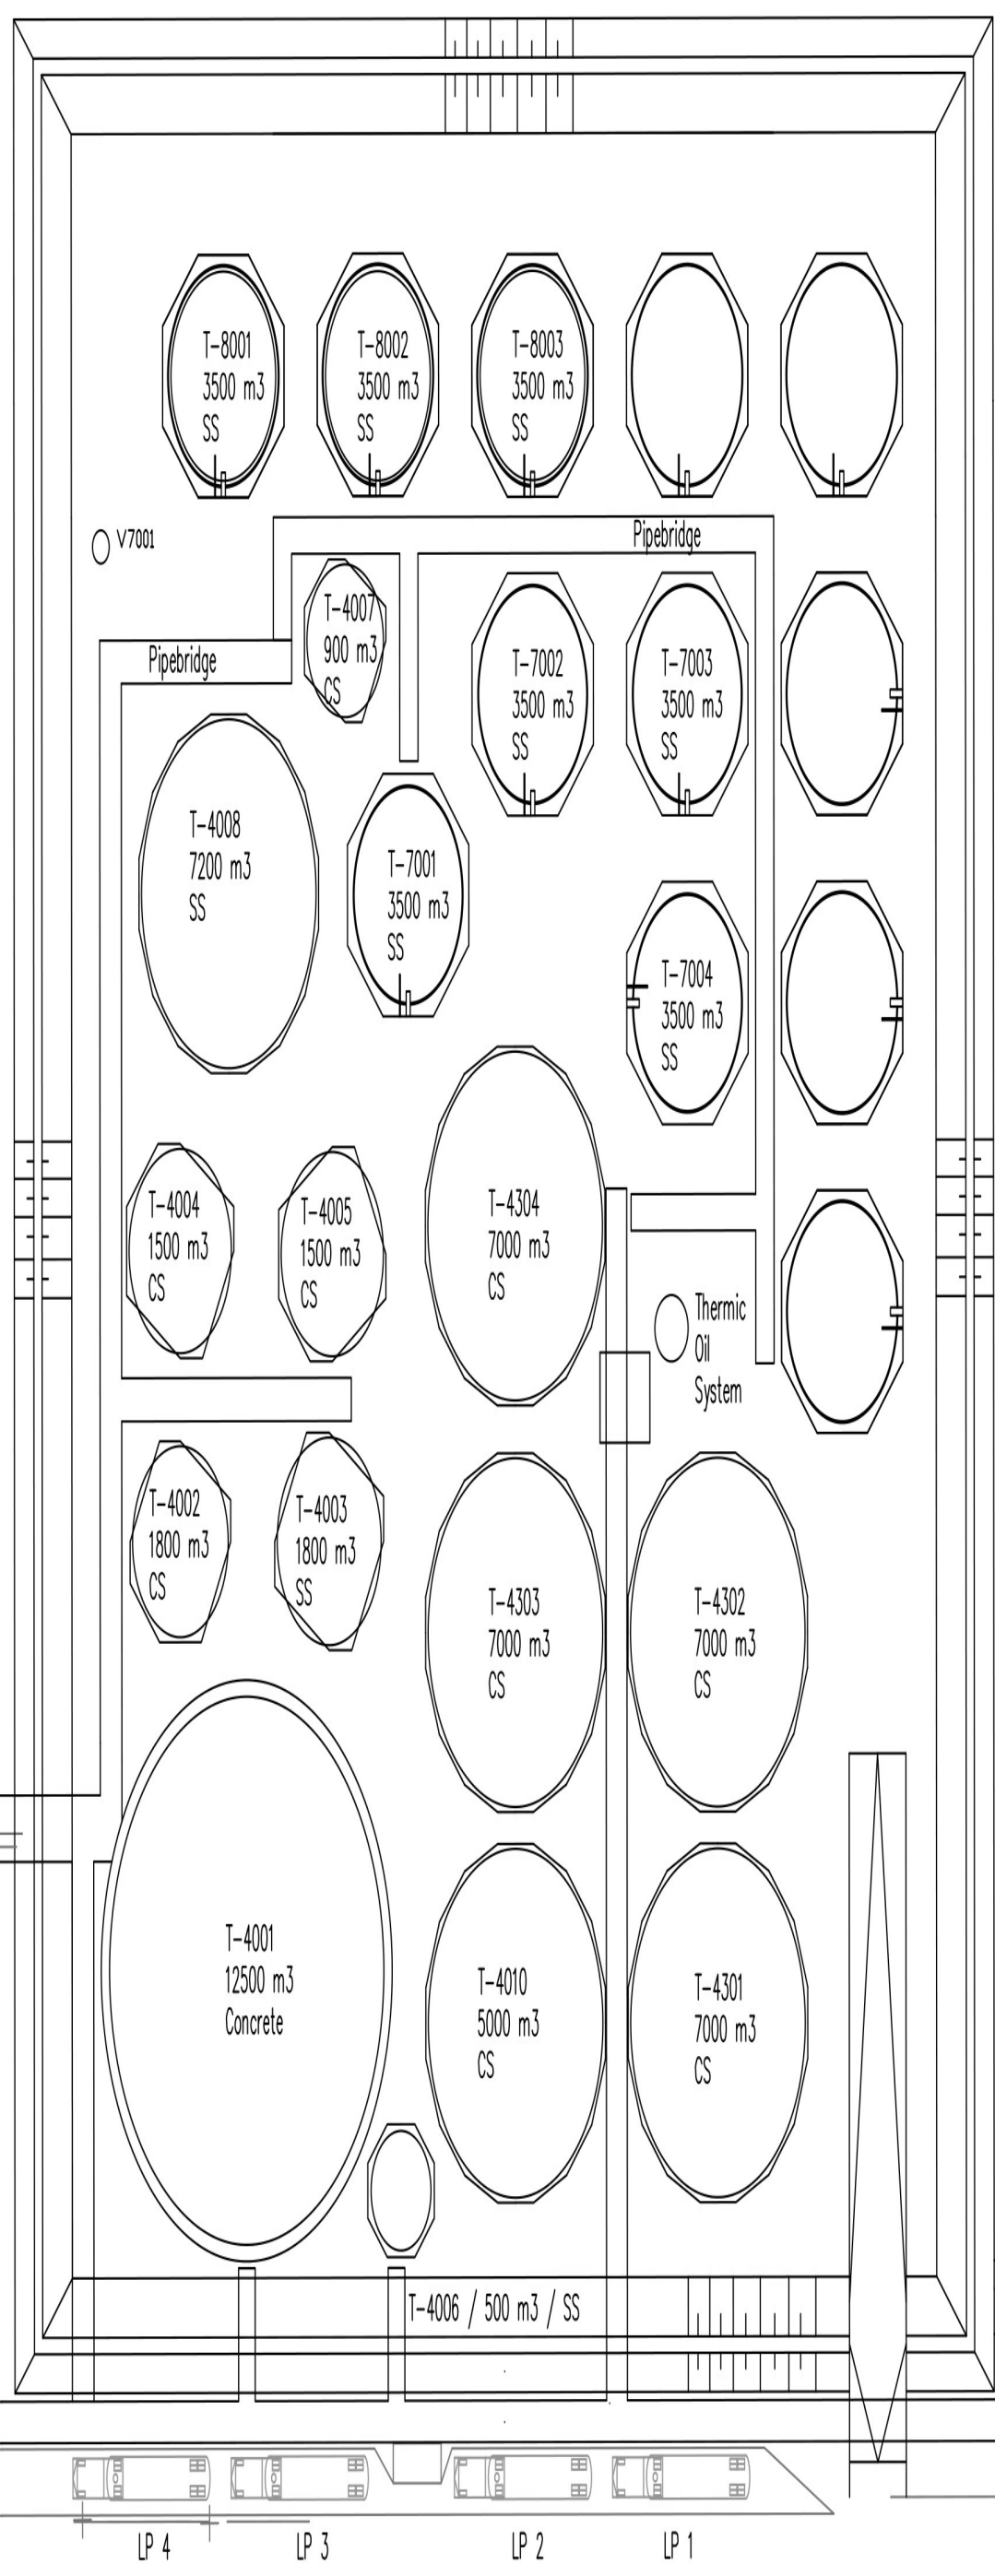

JPB Logistics BV
Warvenweg 20-22
9936 TG Farmsum

A	2024-11-27	- JPB
Rev.	Date	By - Company
Location doc. no. 2001		