


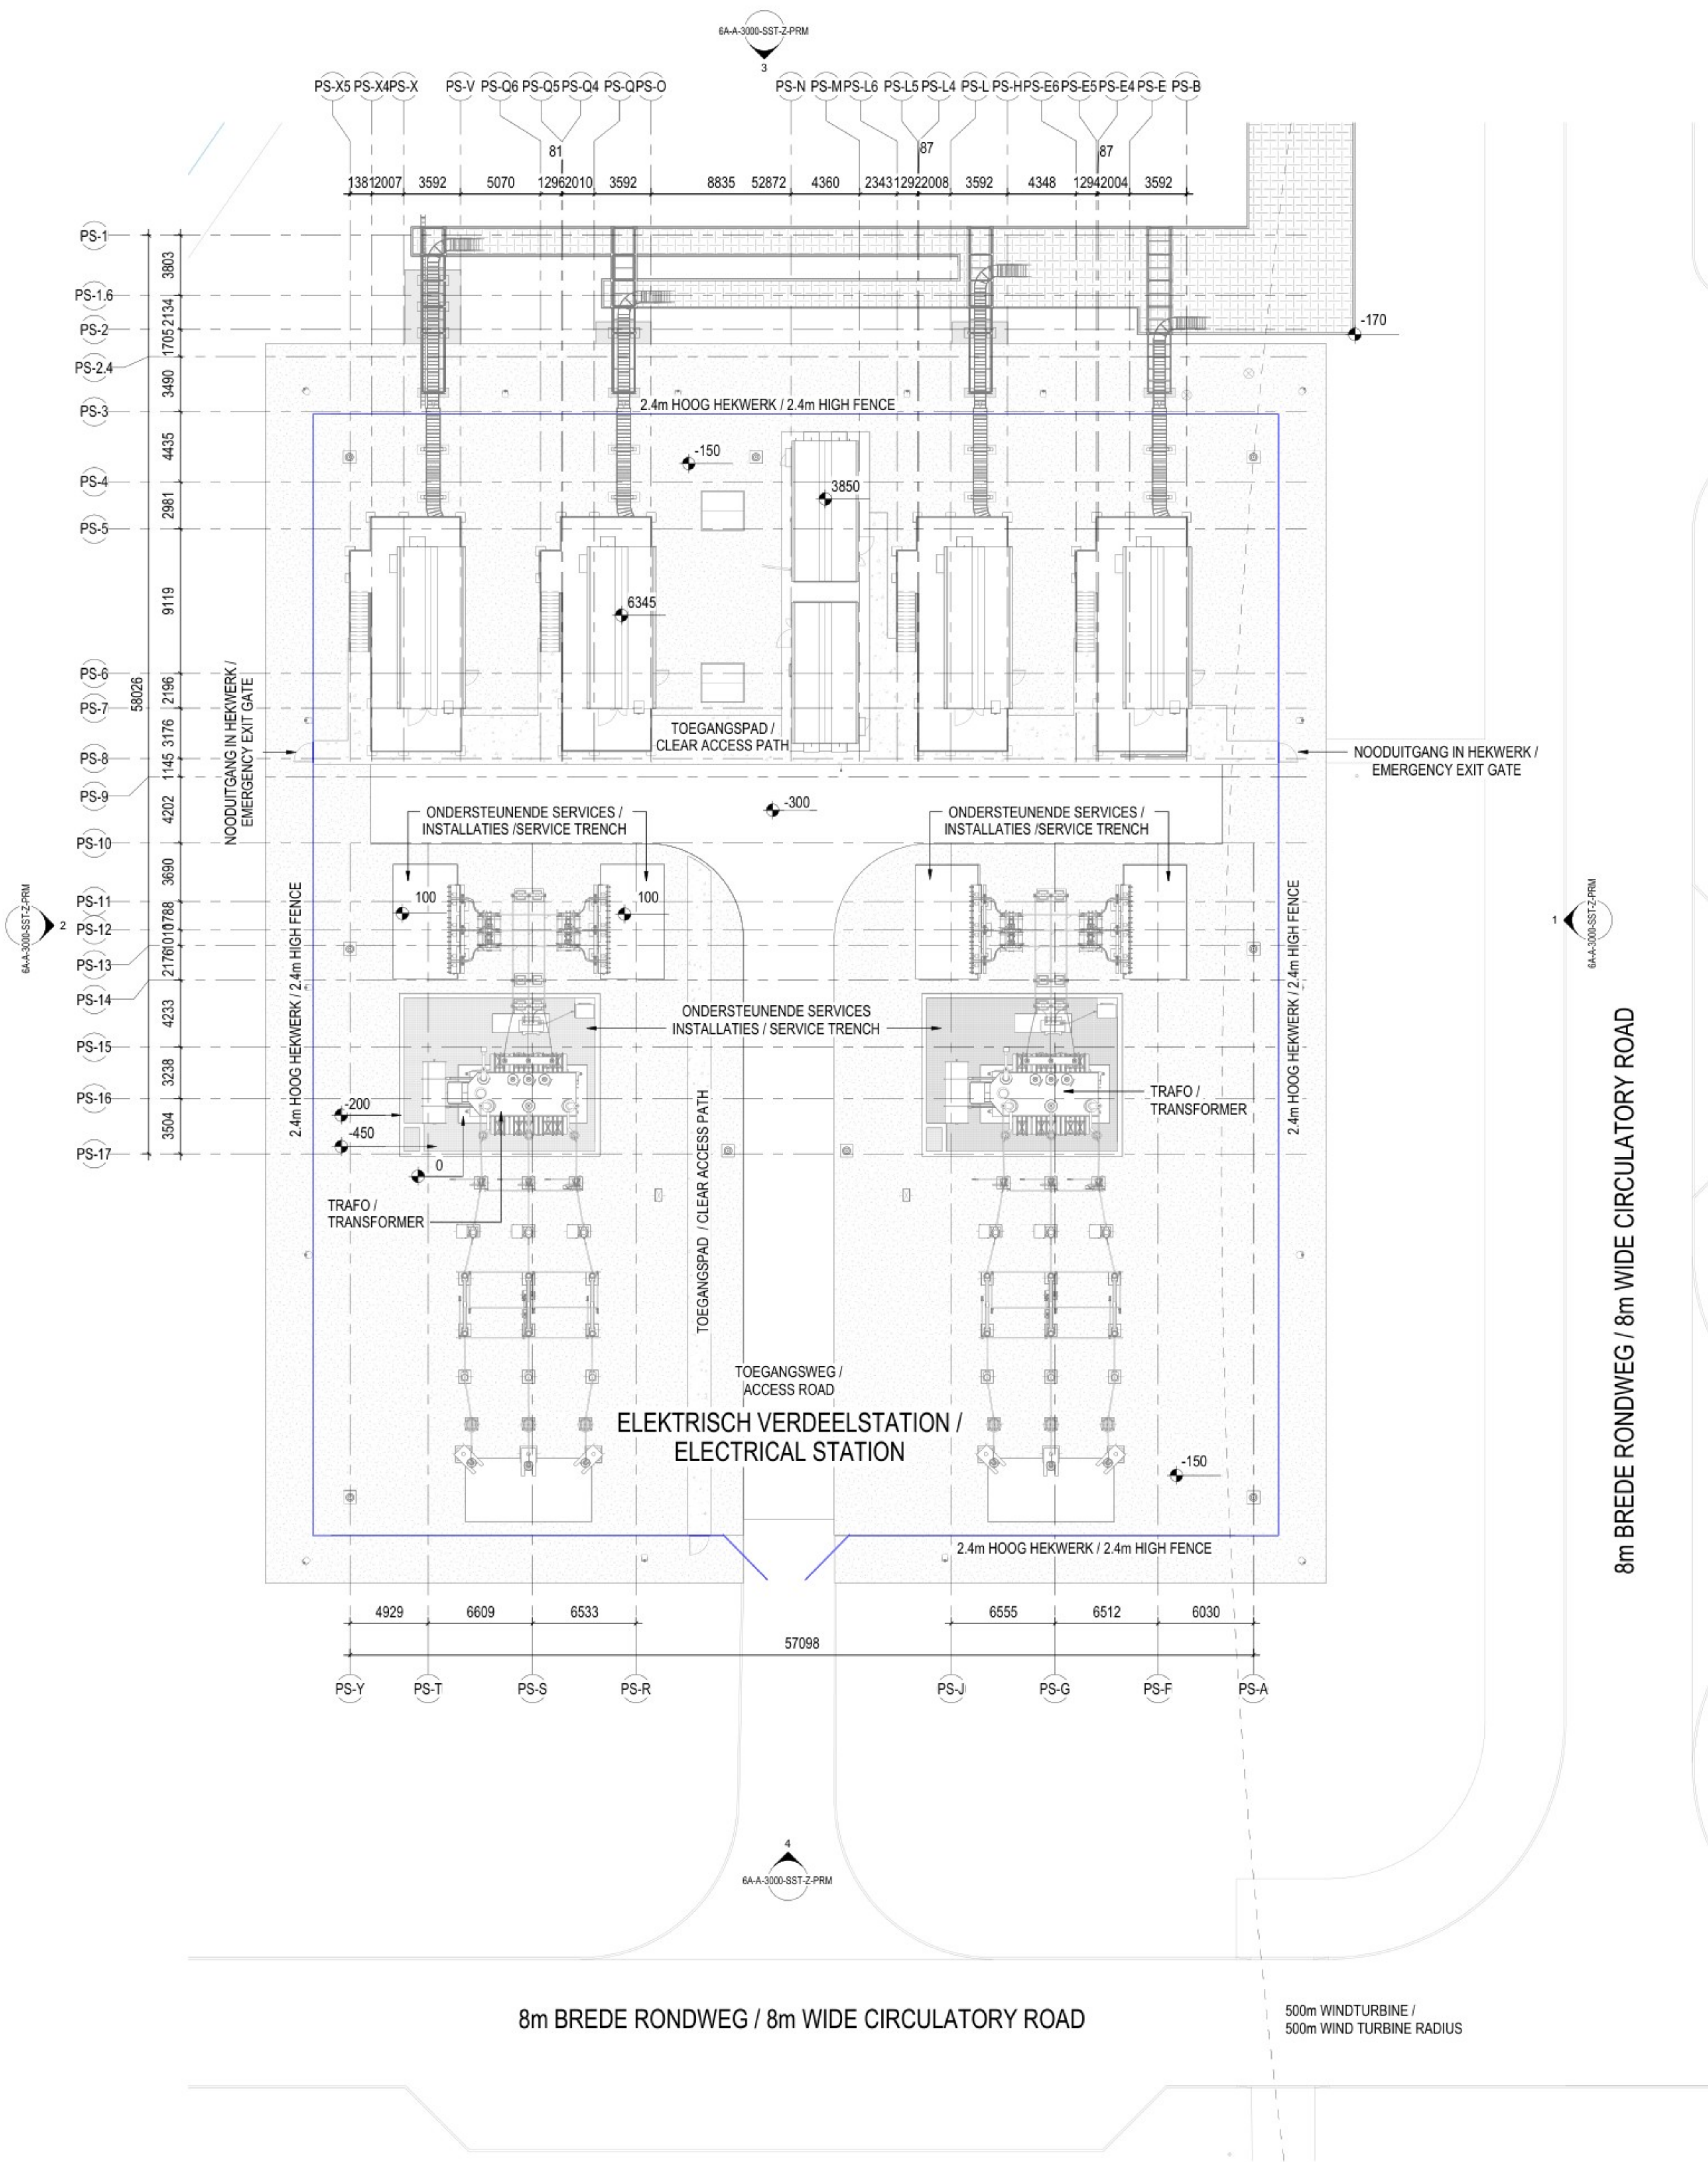

1 OVERZICHTSTEKENING ELEKTRISCH VERDEELSTATION NIEUWE SITUATIE / SUBSTATION OVERALL BUILDING PROPOSED SITUATION
1 : 200

ARCHITECTURE:

Hyphen
3 Charlecote Mews,
Winchester, SO23 8SR, UK
t: +44 1962 835 500
e: info@hyphen.archi

STRUCTURE:


Jubb Consulting Engineers Ltd
Suite B, The West Suite
St James Court, St James
Parade, Bristol, BS1 3LH, UK
t: +44 117 922 6266
e: bristol@jubb.uk.com

MEP:

Red Engineering Design Ltd
100 New Oxford Street
London WC1H 1HB, UK
t: +44 20 7299 8260
e: london@red-eng.com



FINAL PERMIT PACK UPDATE RELEASE (NOT FOR CONSTRUCTION)
VRIJGAVE DEFINITIEF UPDATE VERGUNNINGSPAKKET
(NIET VOOR BOUW)
24/10/2024

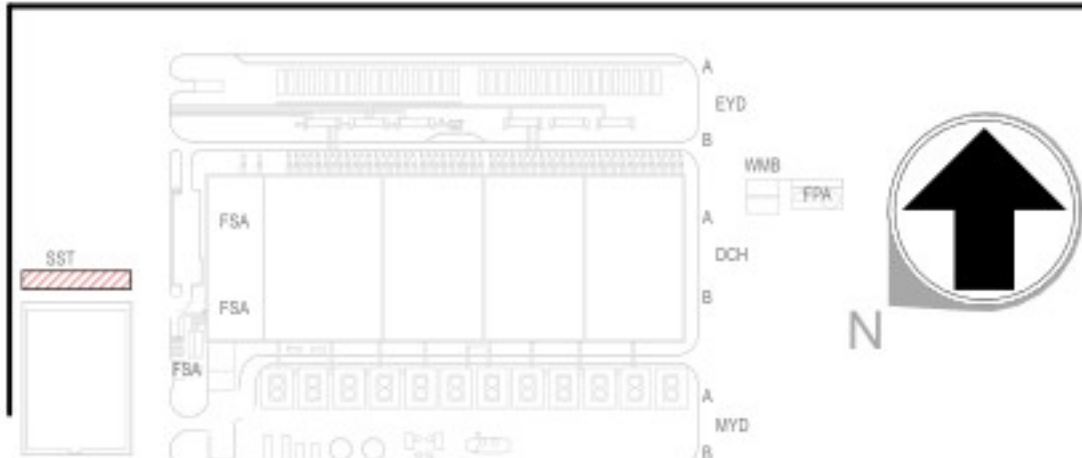

REVISIONS/REVISIES		
NO.	DATE/DATUM	DESCRIPTION/BESCHRIJVING
0.1	09/05/24	Draft Permit Pack Release / Vrijgave Conceptvergunningpakket
0.2	19/07/2024	Final Permit Pack Release / Vrijgave Definitief Vergunningpakket
1.0	01/08/2024	Final Permit Pack Update Release / Vrijgave Definitief Update Vergunningpakket
1.1	24/10/2024	Final Permit Pack Update Release / Vrijgave Definitief Update Vergunningpakket

Drawn By:

Opgesteld door:

Approved By:

Goedgekeurd door:

Design Team:

Ontwerp team:

PROPOSED DC/
VOORSTEL VOOR DC

Project Number/Projectnummer: W.002354

SITUATIE GEBOUW ELEKTRISCH
VERDEELSTATION / SUBSTATION OVERALL
BUILDING PROPOSED SITUATION

Discipline:

ARCHITECTURAL

Scale/Schaal: 1 : 200

Sheet Size/Bladformaat: A0

Sheet Number/Nummer blad:

6A-A-1000-SST-X-PRM

Current Rev/Huidige herz: 1.1

Phase/Fase: PERMITTING/OMGEVINGSVERGUNNING

Model Name/Modelnaam: ARCH

Native File Format/Native bestandsformaat: Revit v. 2024.2