


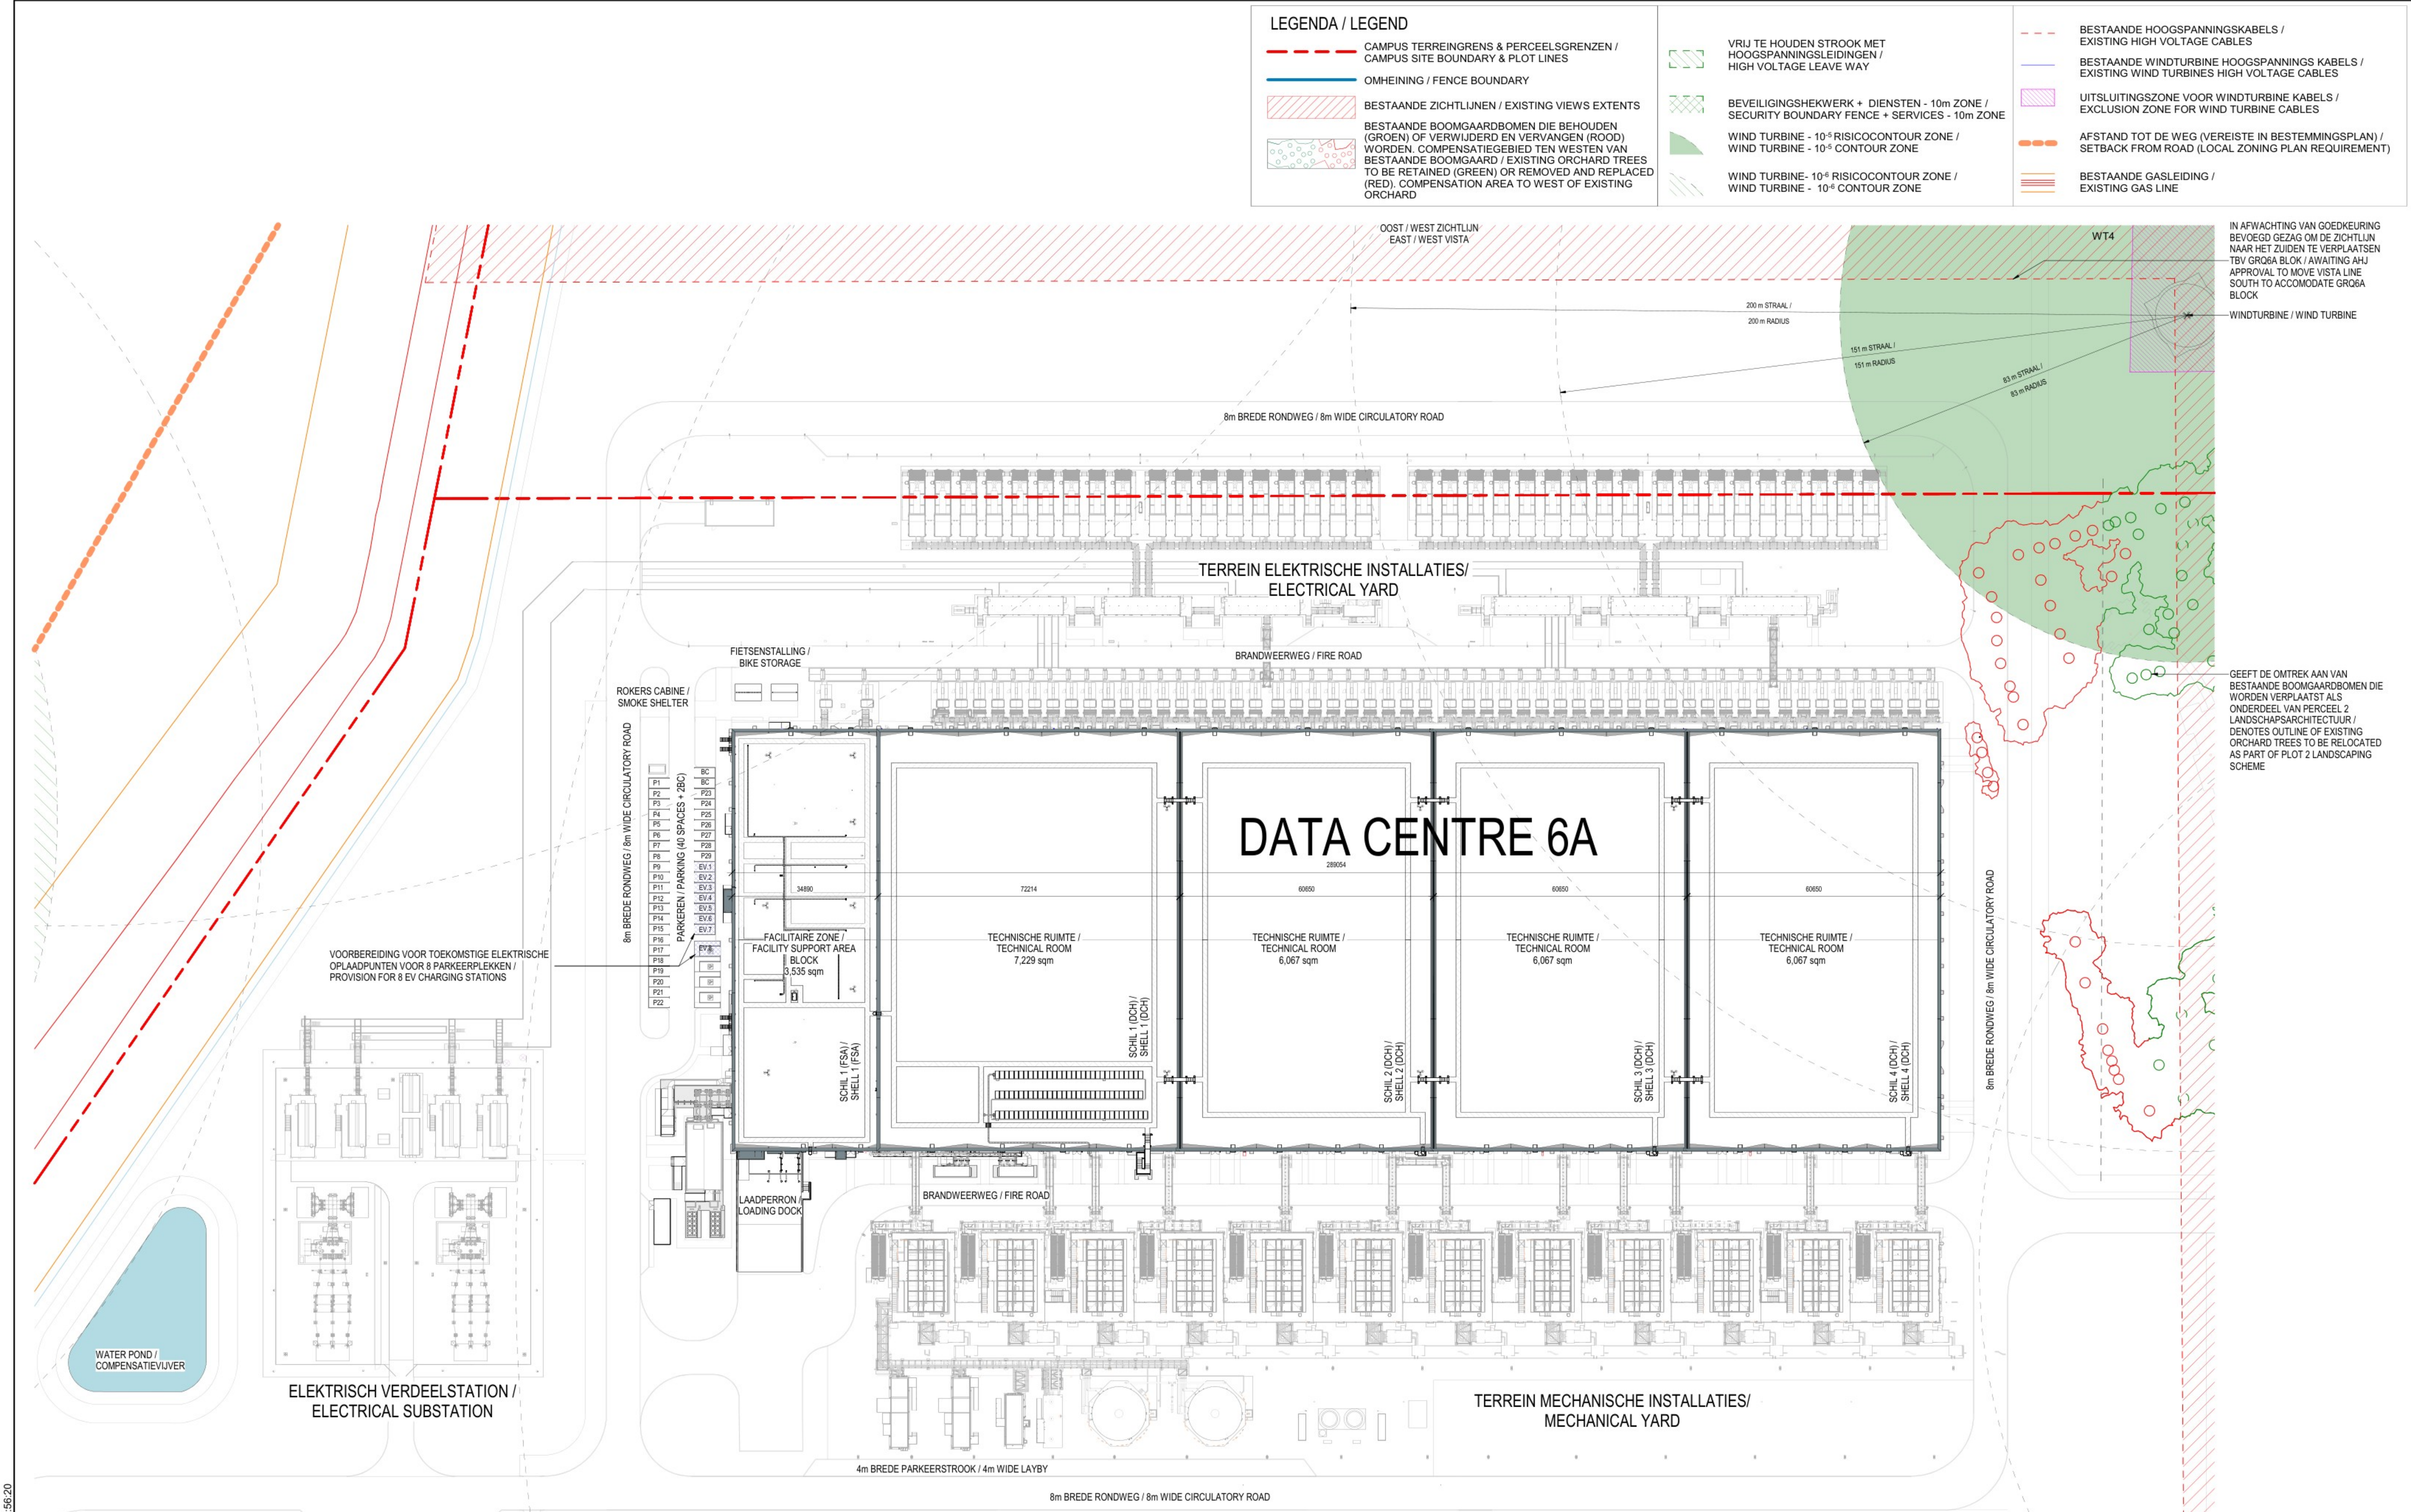

1 **BOUWKUNDIGE SITUATIE - NIEUW / ARCHITECTURAL SITE PLAN BUILDING PROPOSED SITUATION**
1 : 500