
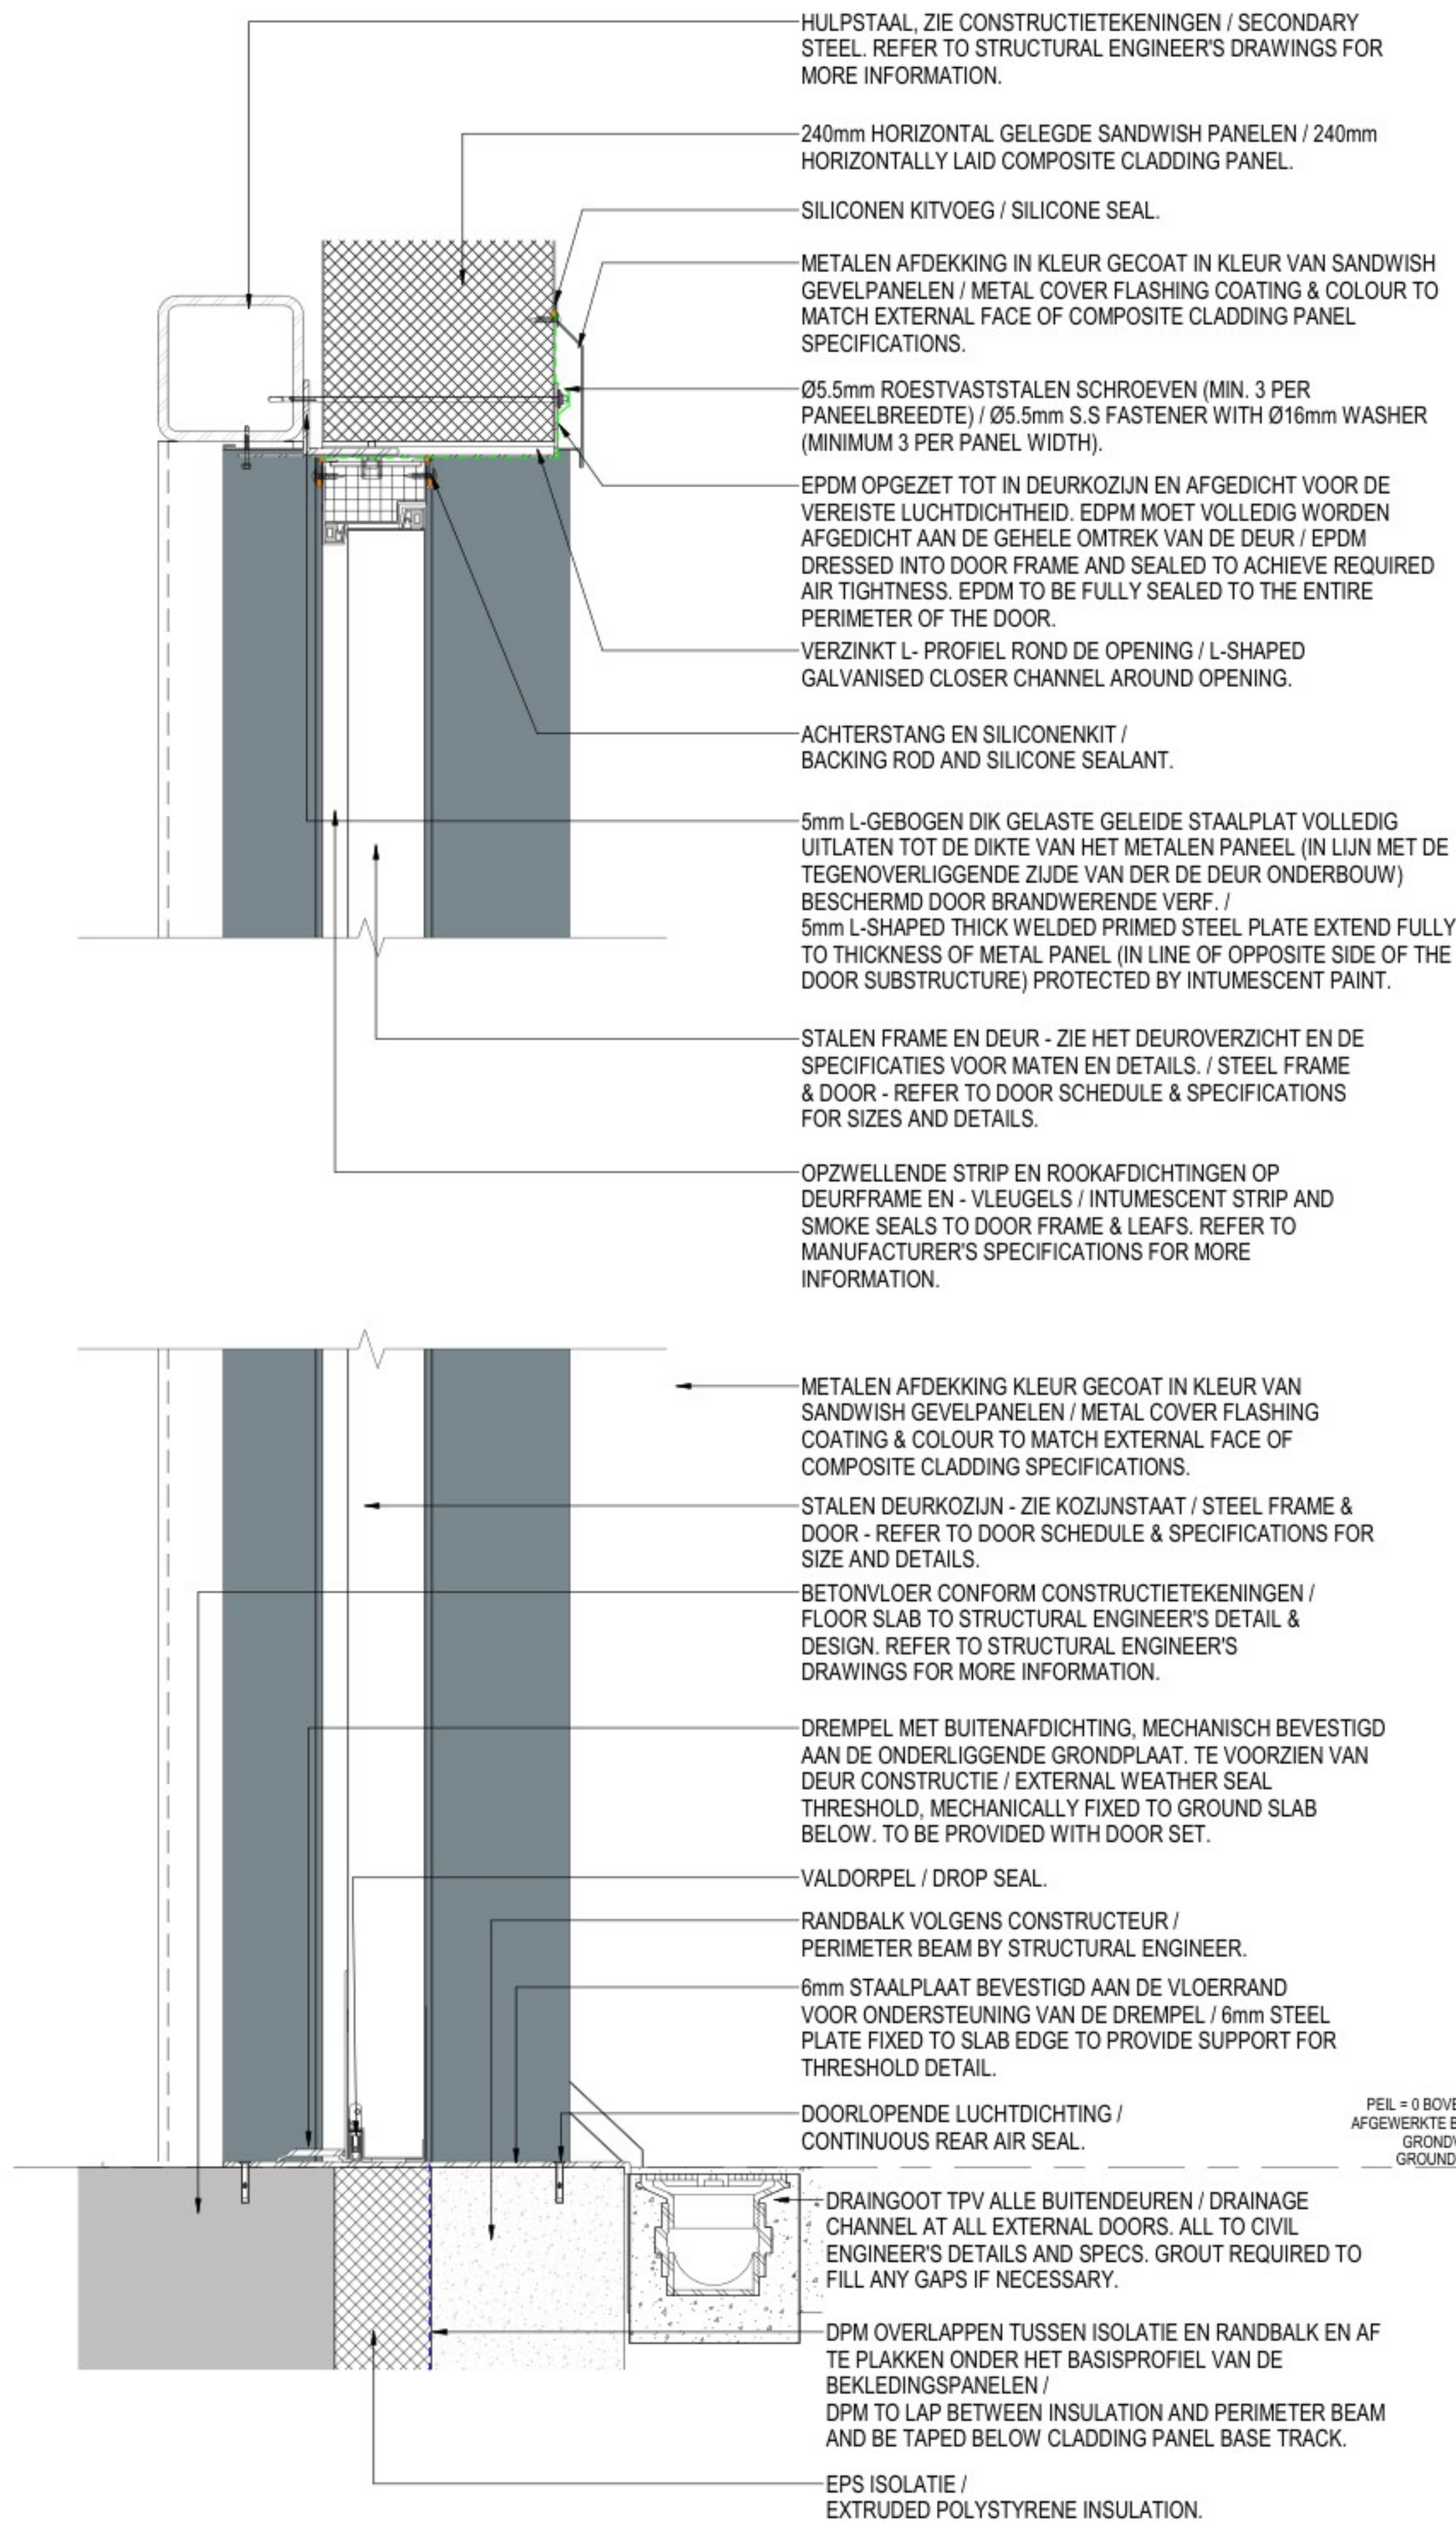



1
1:5

PRINCIPEDETAIL ONDERAANSLUITING DEUR / DOOR TYPICAL DETAIL

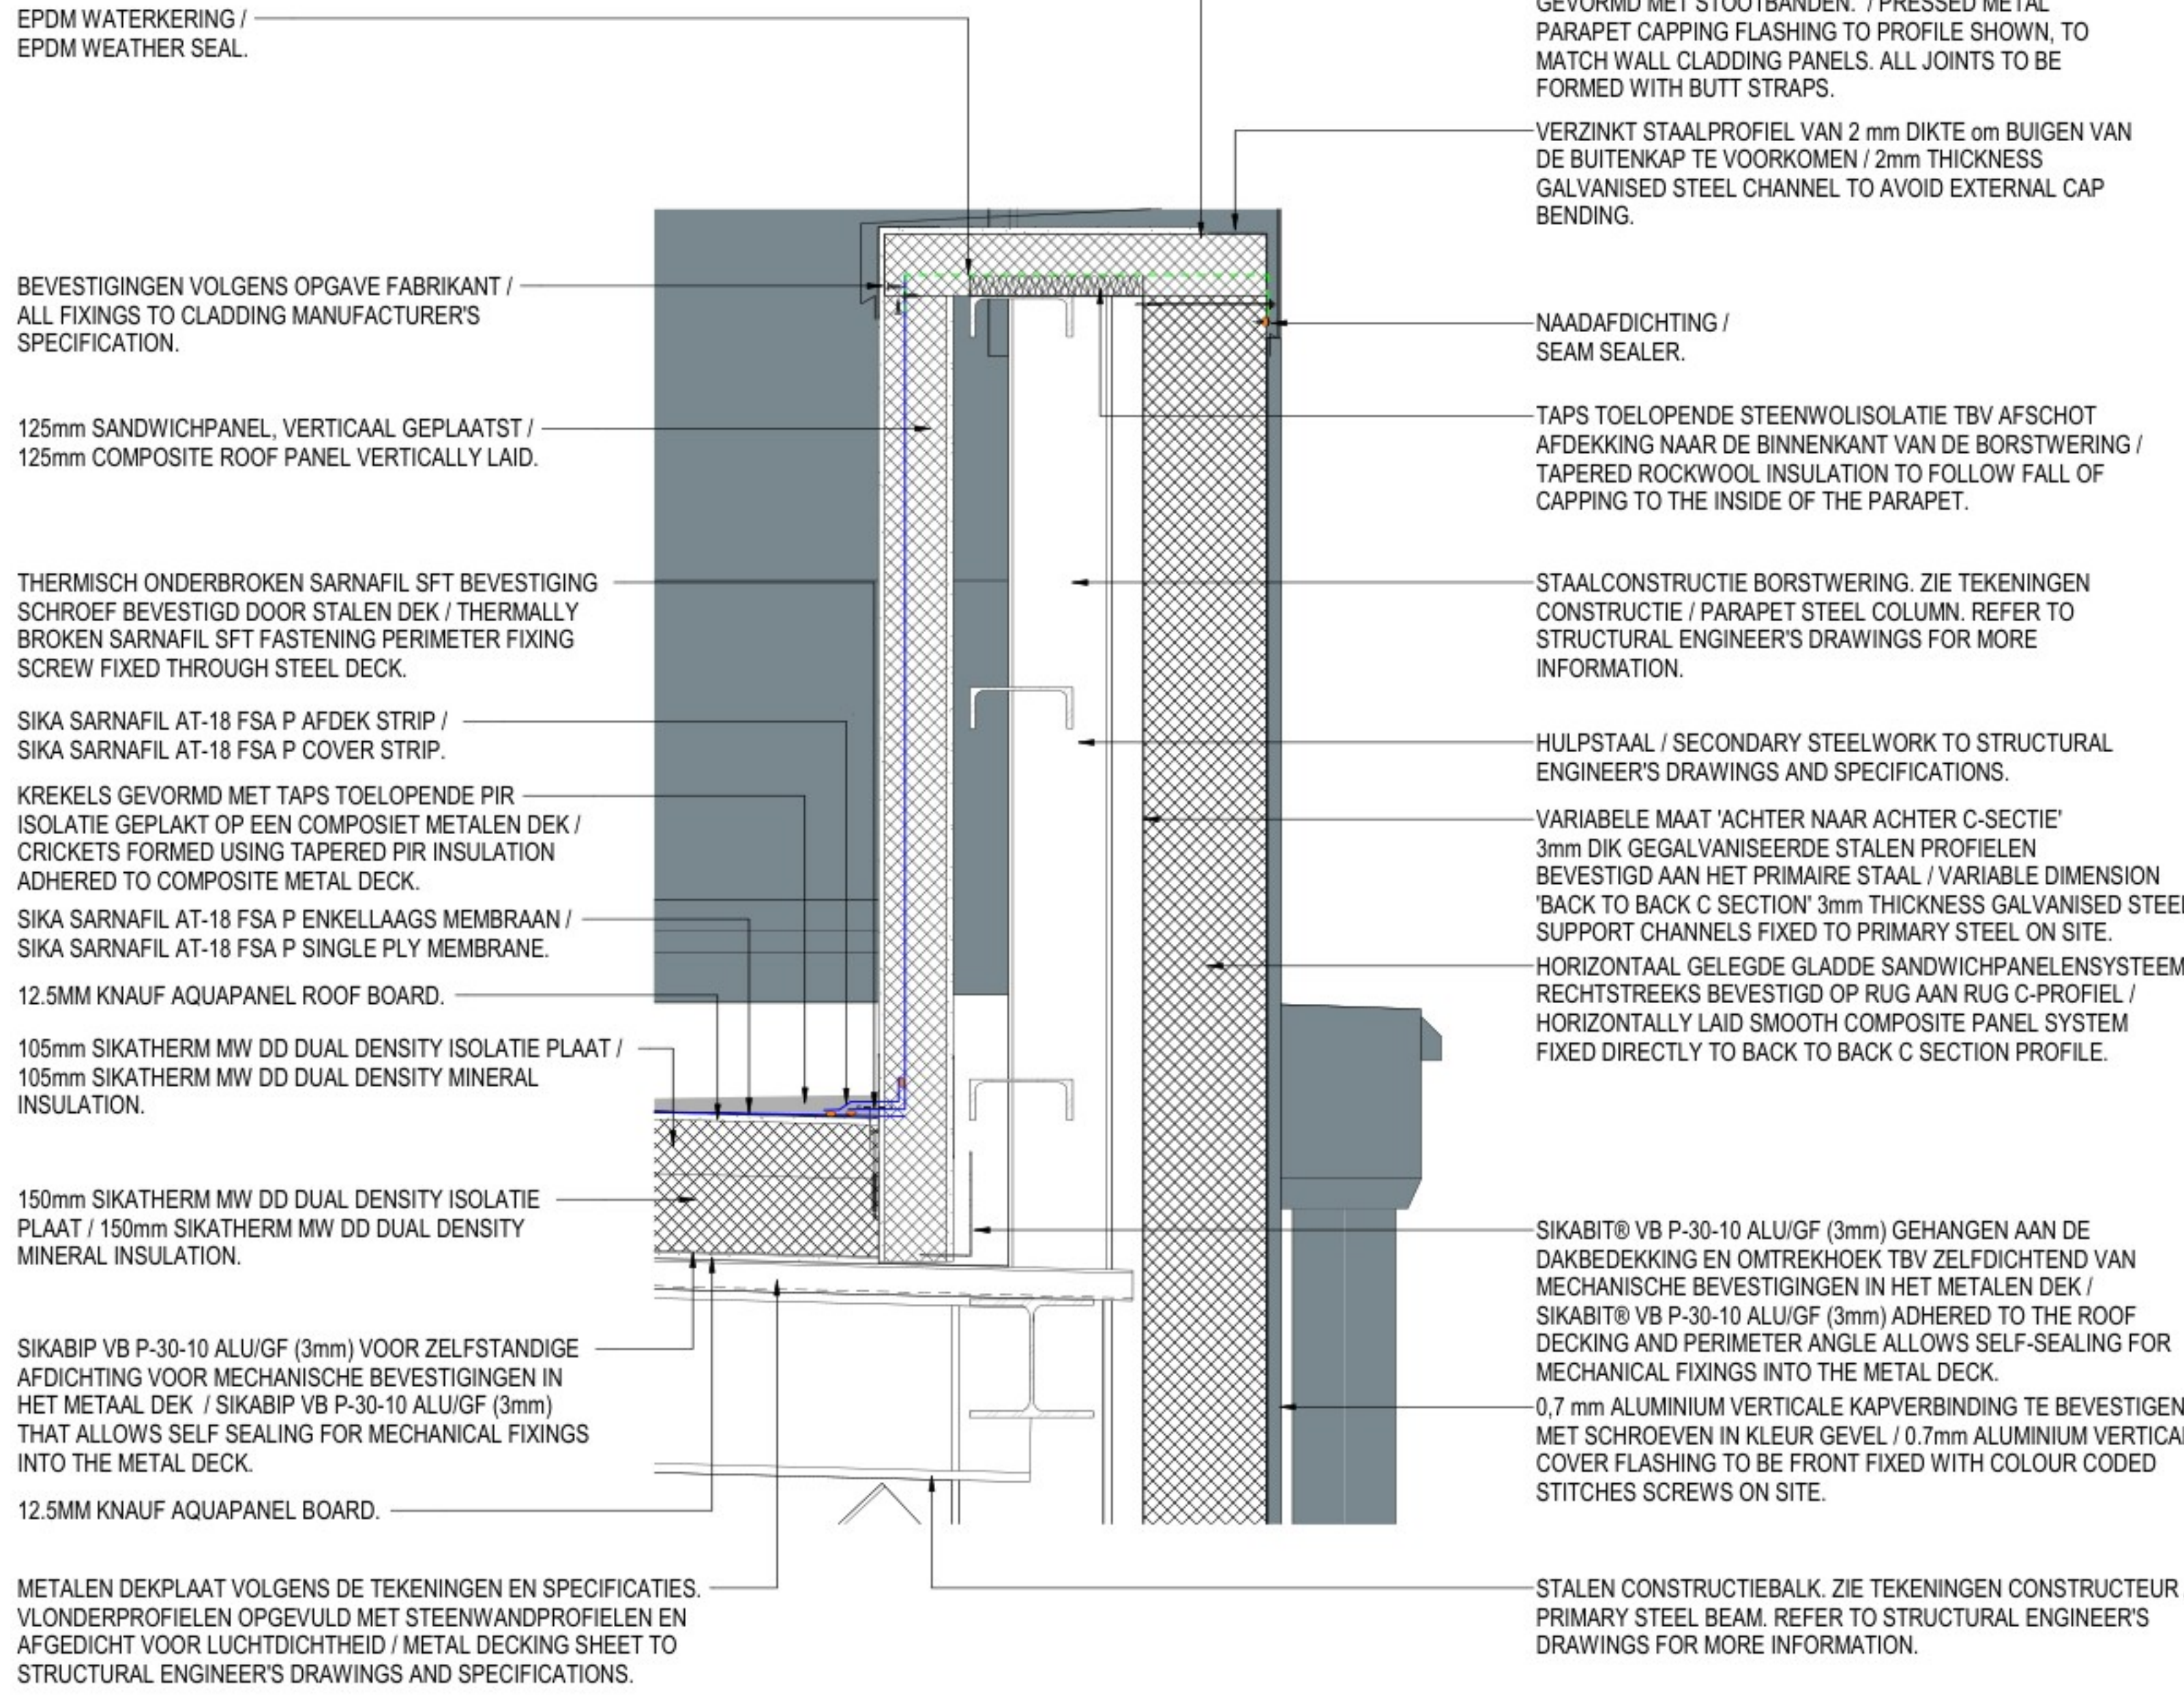


PRINCIPEDETAIL DAKOPSTAND / PARAPET TYPICAL DETAIL

1:10

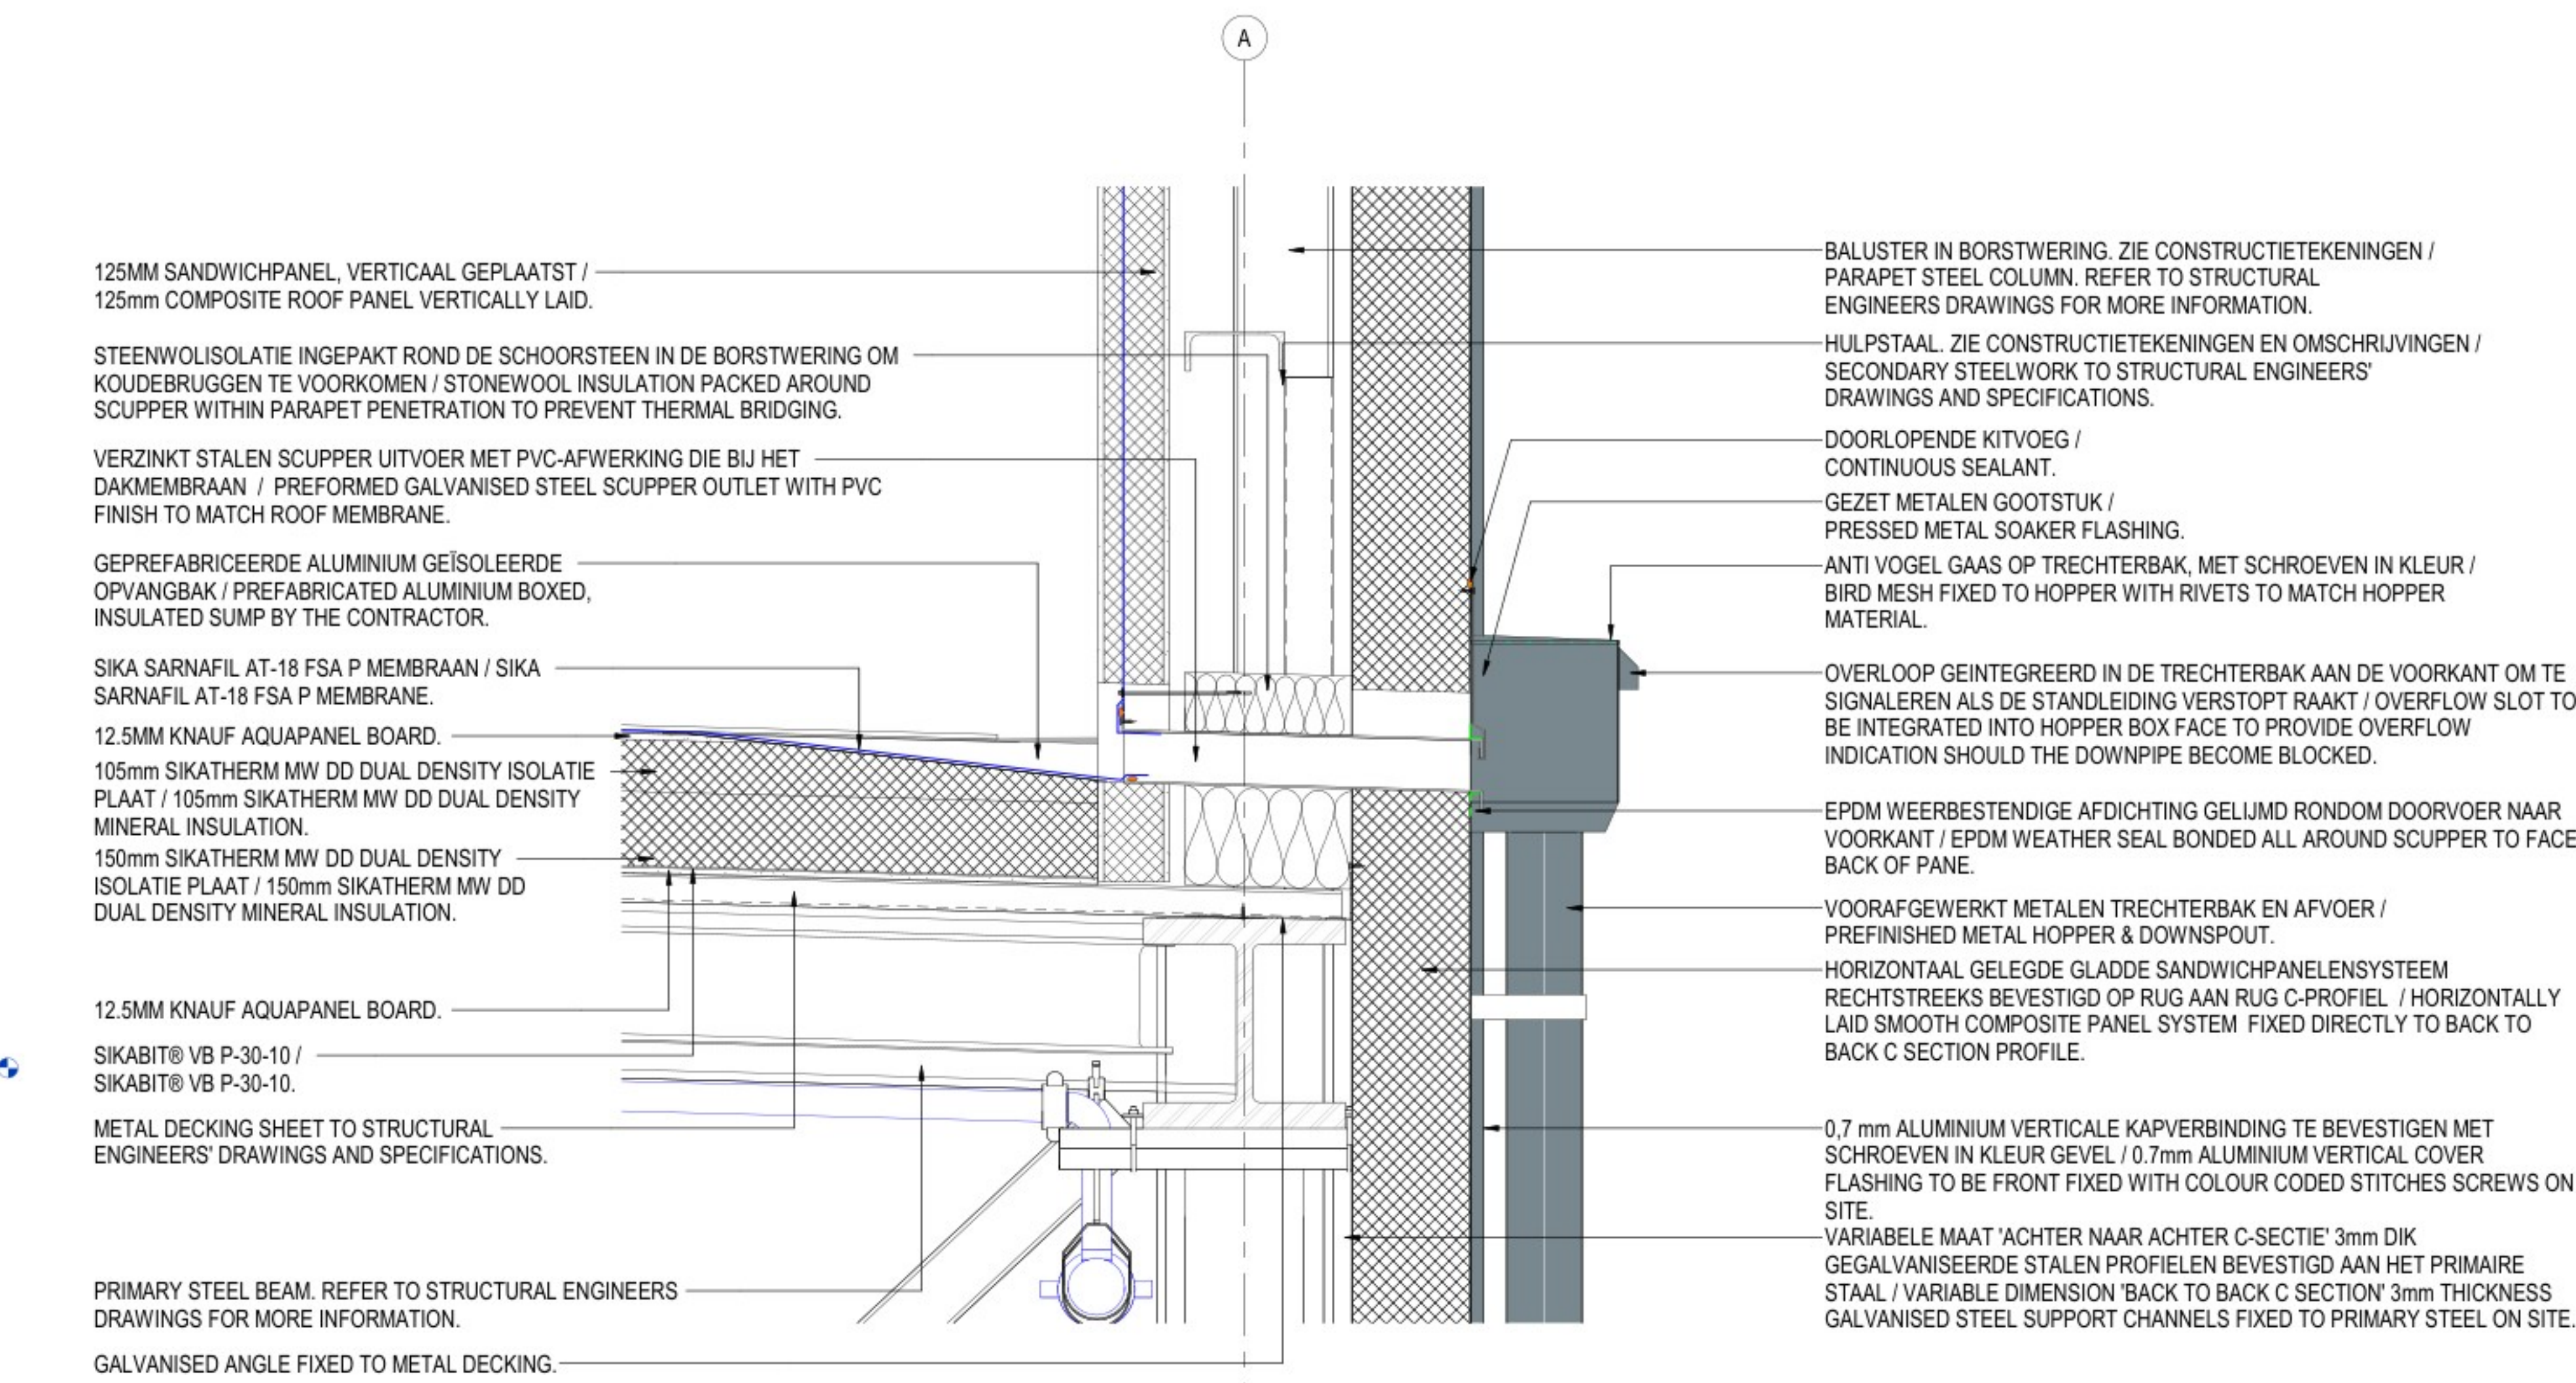


DETAIL DAKOPSTAND - HEMELWATERAFVOER / RAIN WATER PIPE PARAPET DETAIL

1:10

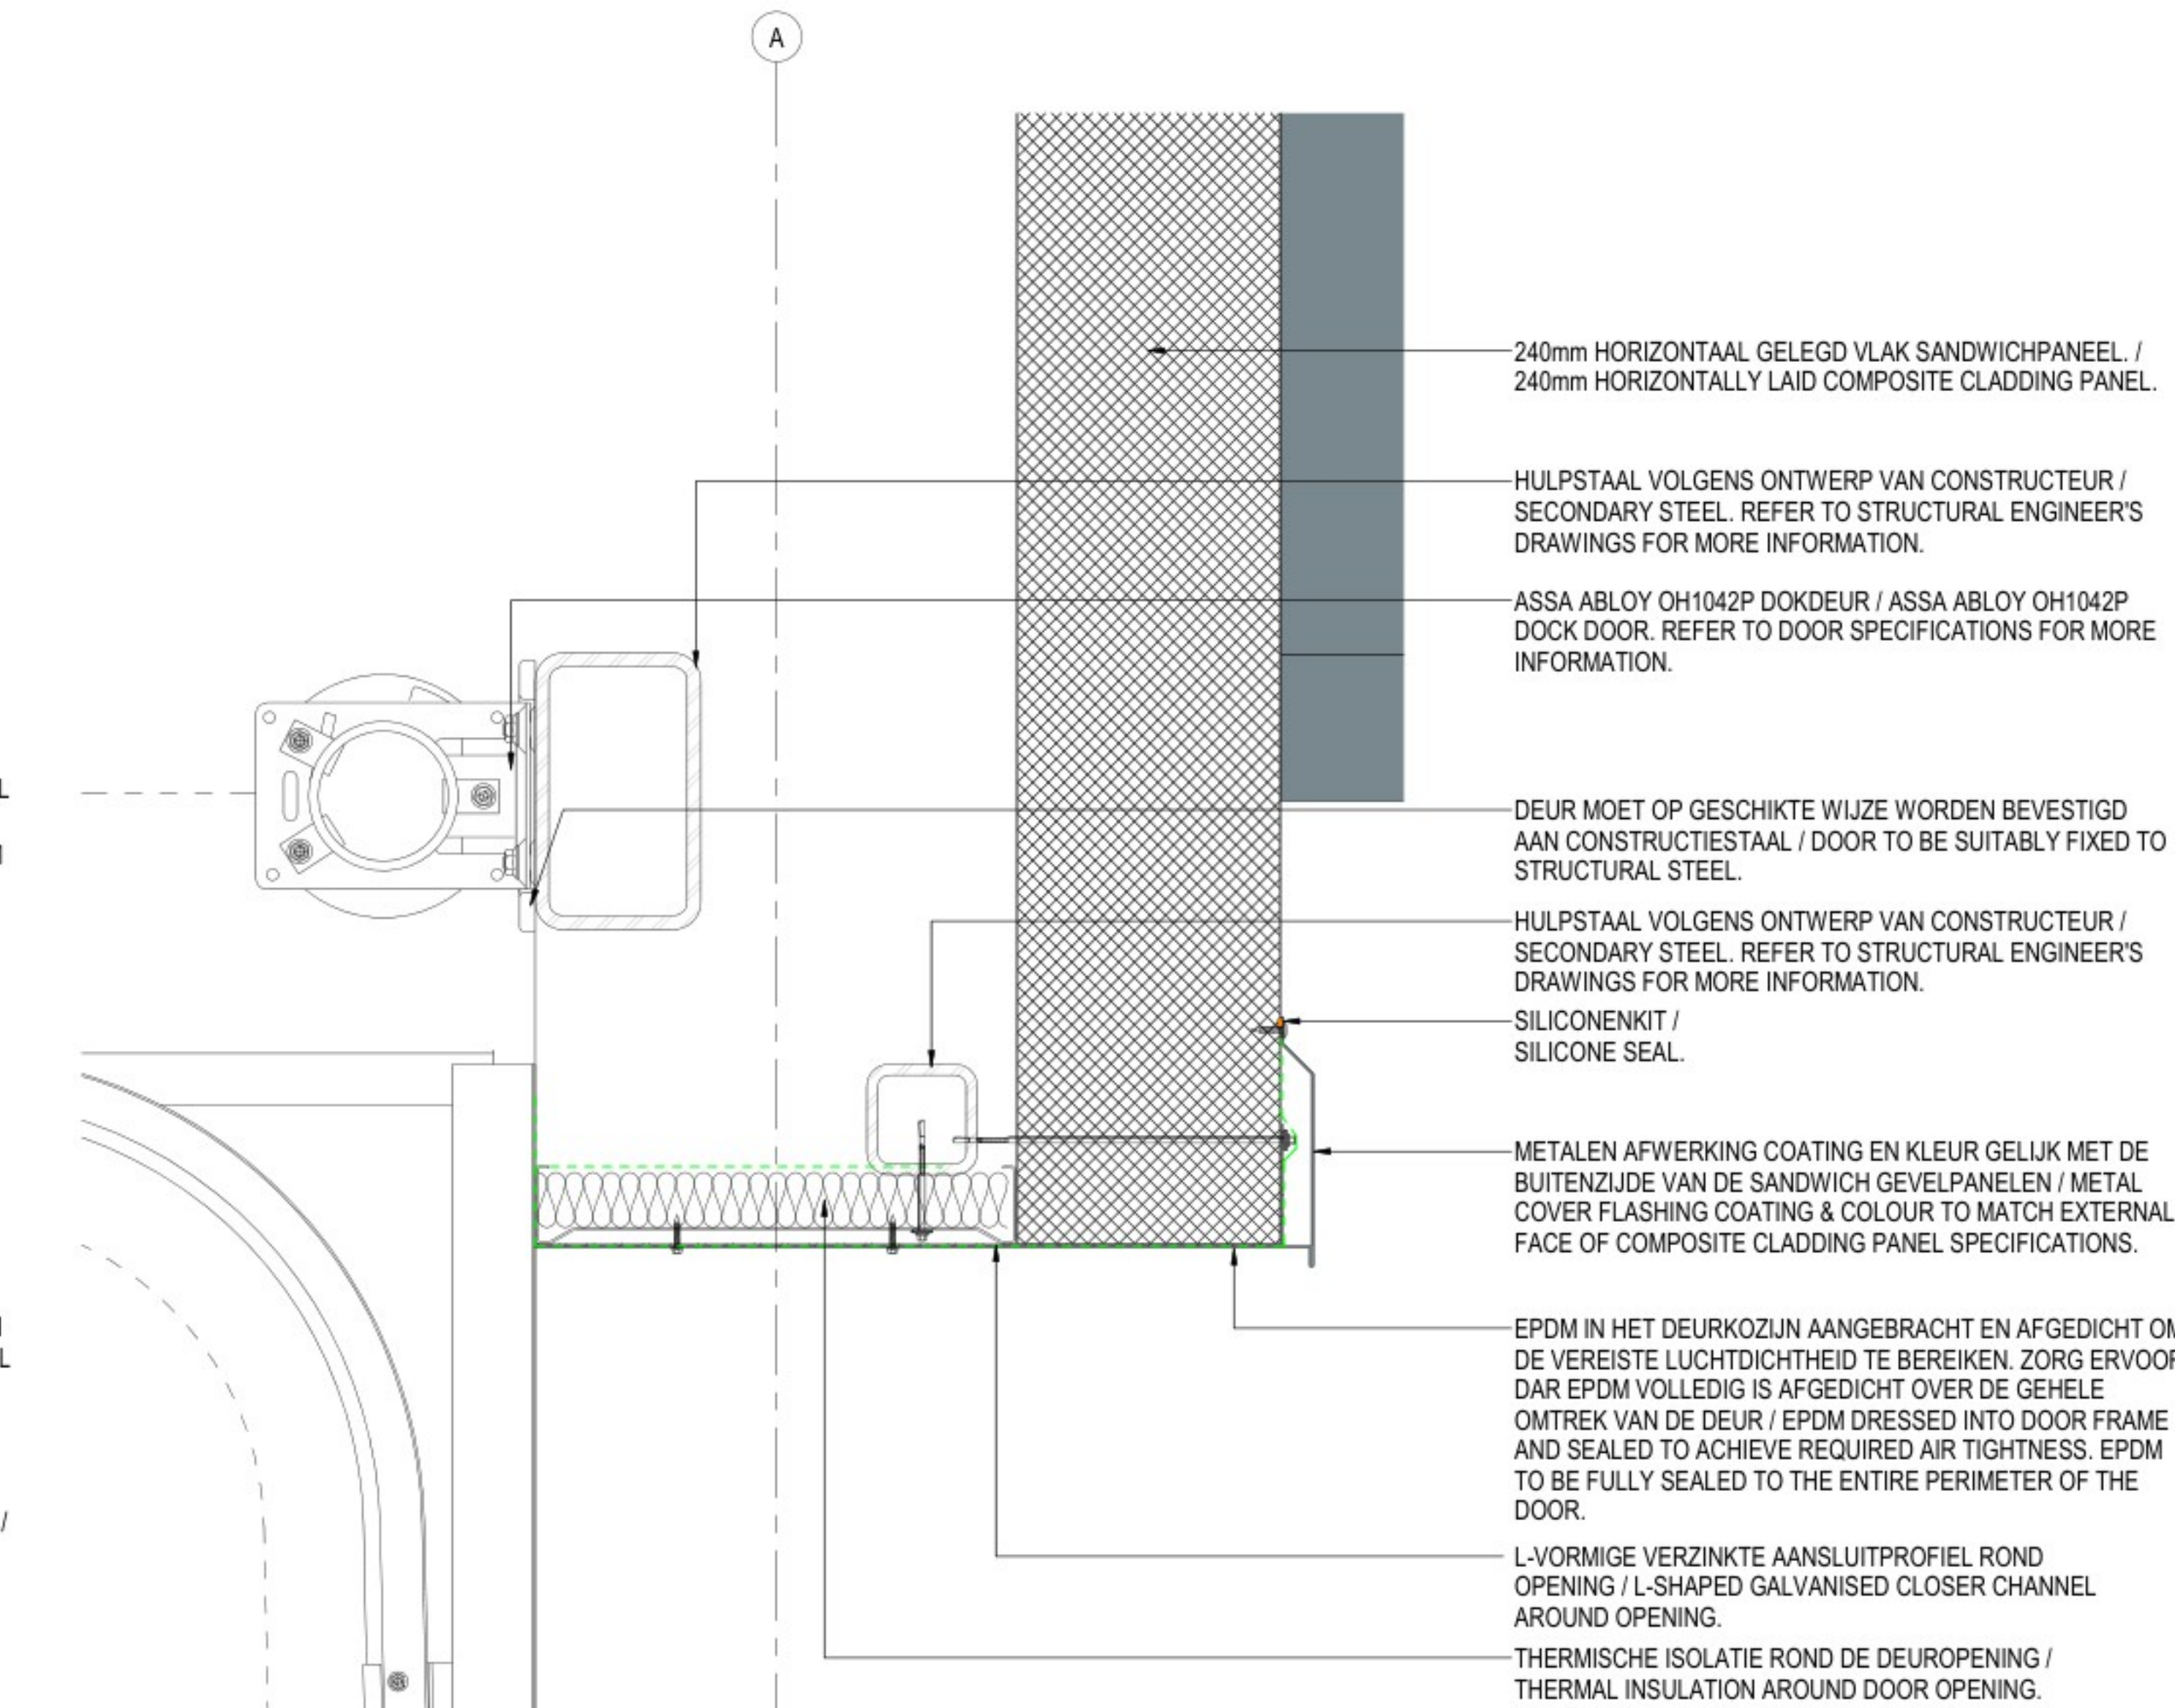

PRINCIPEDETAIL OVERHEADDEUR / SECTIONAL DOOR TYPICAL DETAIL

1:5

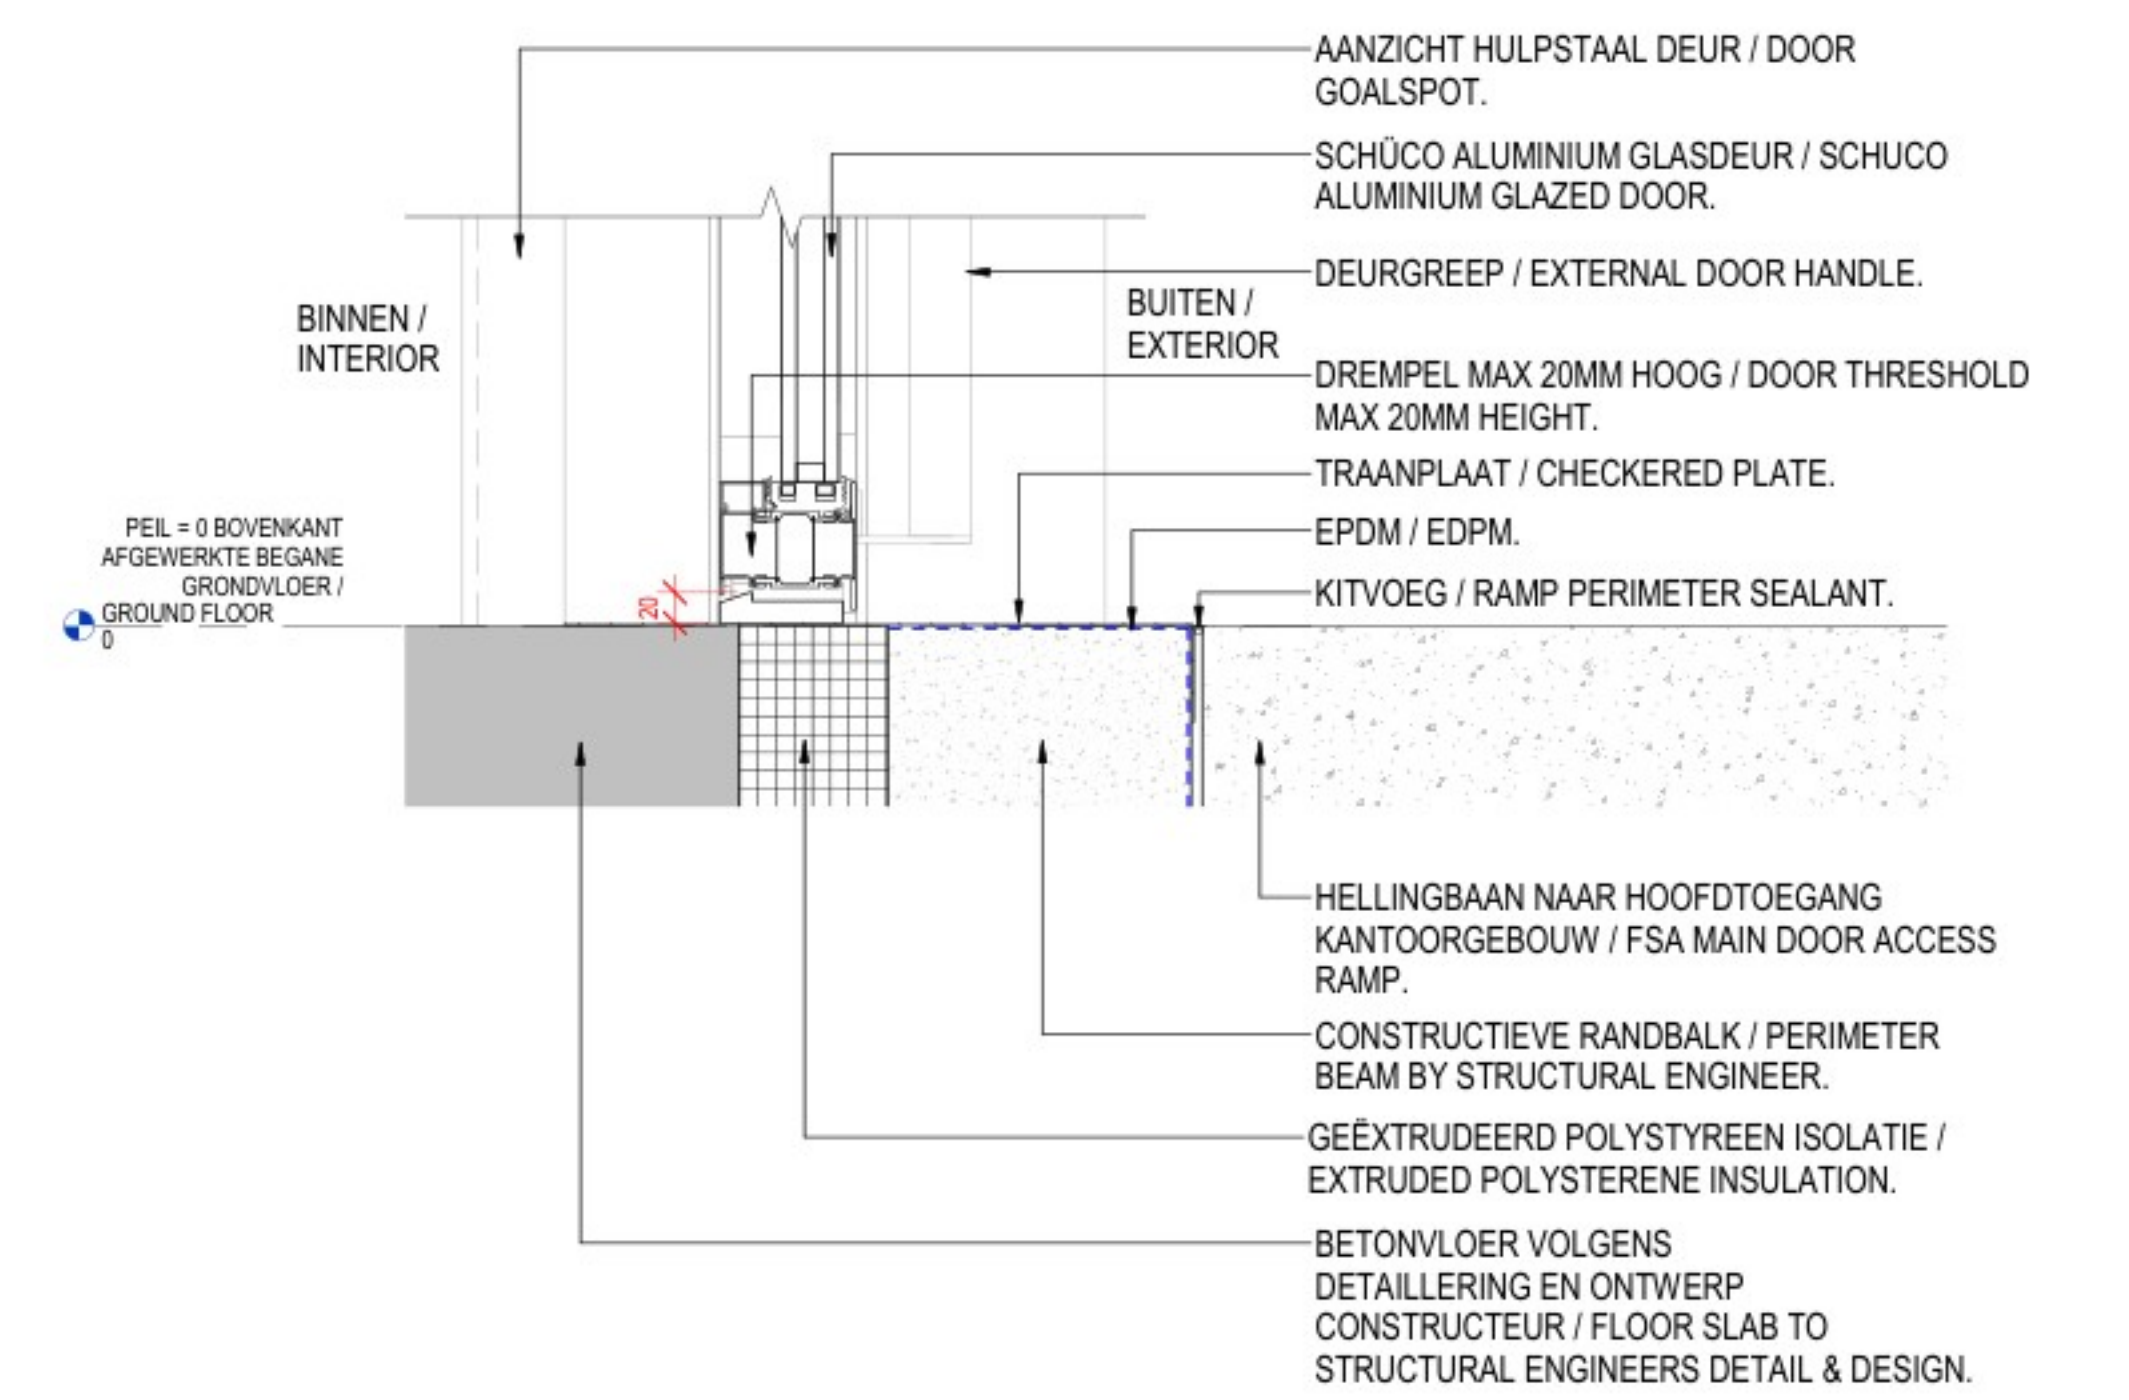

ALUMINIUM DUBBELE DEUR - ONDERDETAIL / ALUMINUM DOUBLE DOOR - THRESHOLD DETAIL

1:5

ARCHITECTURE:

Hyphen
3 Charlecote Mews,
Staple Gardens,
Winchester, SO23 8SR, UK
t: +44 1962 835 500
e: info@hyphen.archi


STRUCTURE:

Jubb Consulting Engineers Ltd
Suite B, The West Suite
St James Court, St James
Parade, Bristol, BS1 3LH, UK
t: +44 117 922 6266
e: bristol@jubb.uk.com

MEP:

Red Engineering Design Ltd
100 New Oxford Street
London WC1H 1HB, UK
t: +44 20 7299 8260
e: london@red-eng.com

FINAL PERMIT PACK UPDATE RELEASE (NOT FOR CONSTRUCTION)
VRIJGAVE DEFINITIEF UPDATE VERGUNNINGSPAKKET
(NIET VOOR BOUW)
20/11/2024

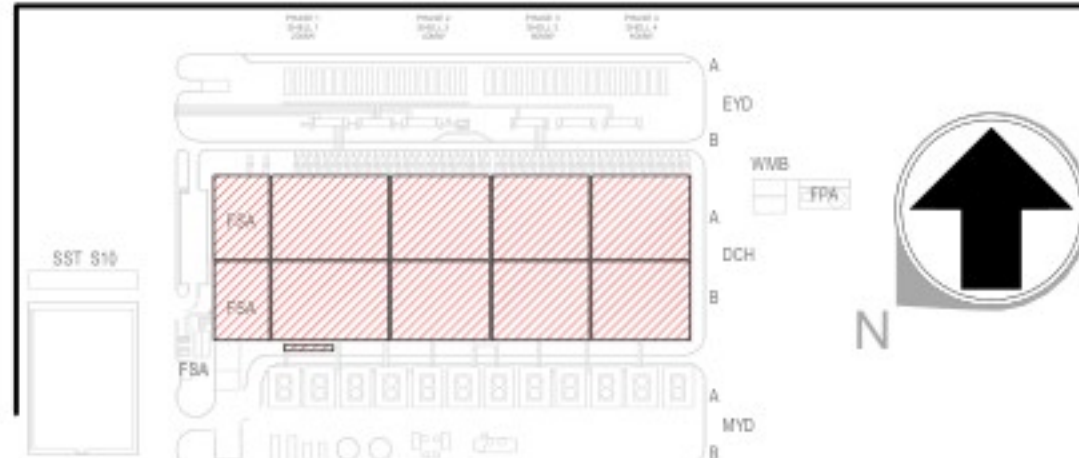

REVISIONS/REVISIES		
NOOR	DATE/DAATUM	DESCRIPTION/BESCHRIJVING
0.1	19/07/2024	Final Permit Pack Release / Vrijgave Definitief Vergunningspakket
1.0	01/08/2024	Final Permit Pack Update Release / Vrijgave Definitief Update Vergunningspakket
1.1	24/10/2024	Final Permit Pack Update Release / Vrijgave Definitief Update Vergunningspakket
2.0	20/11/2024	Final Permit Pack Update Release / Vrijgave Definitief Update Vergunningspakket

Drawn By:
Coördinator door:
Approved By:
Goedgekeurd door:
Design Team:
Ontwerpteam:

PROPOSED DC/
VOORSTEL VOOR DC

Project Number/Projectnummer: W. 002354

PRINCIPLE DETAILS (GEVEL) / TYPICAL
CONSTRUCTION DETAILS (WALLS
SECTIONS)

Discipline:
ARCHITECTURAL
Scale/Schaal: As indicated
Sheet Size/Bladformaat: A0

Sheet Number/Nummer blad:
6A-A-8001-X-PRM

Current Rev/Huidige herz: 2.0
Phase/Fase: PERMITTING/OMGEVINGSVERGUNNING
Model Name/Modelnaam: ARCH
Native File Format/Native bestandsformaat: Revit v. 2024.2