



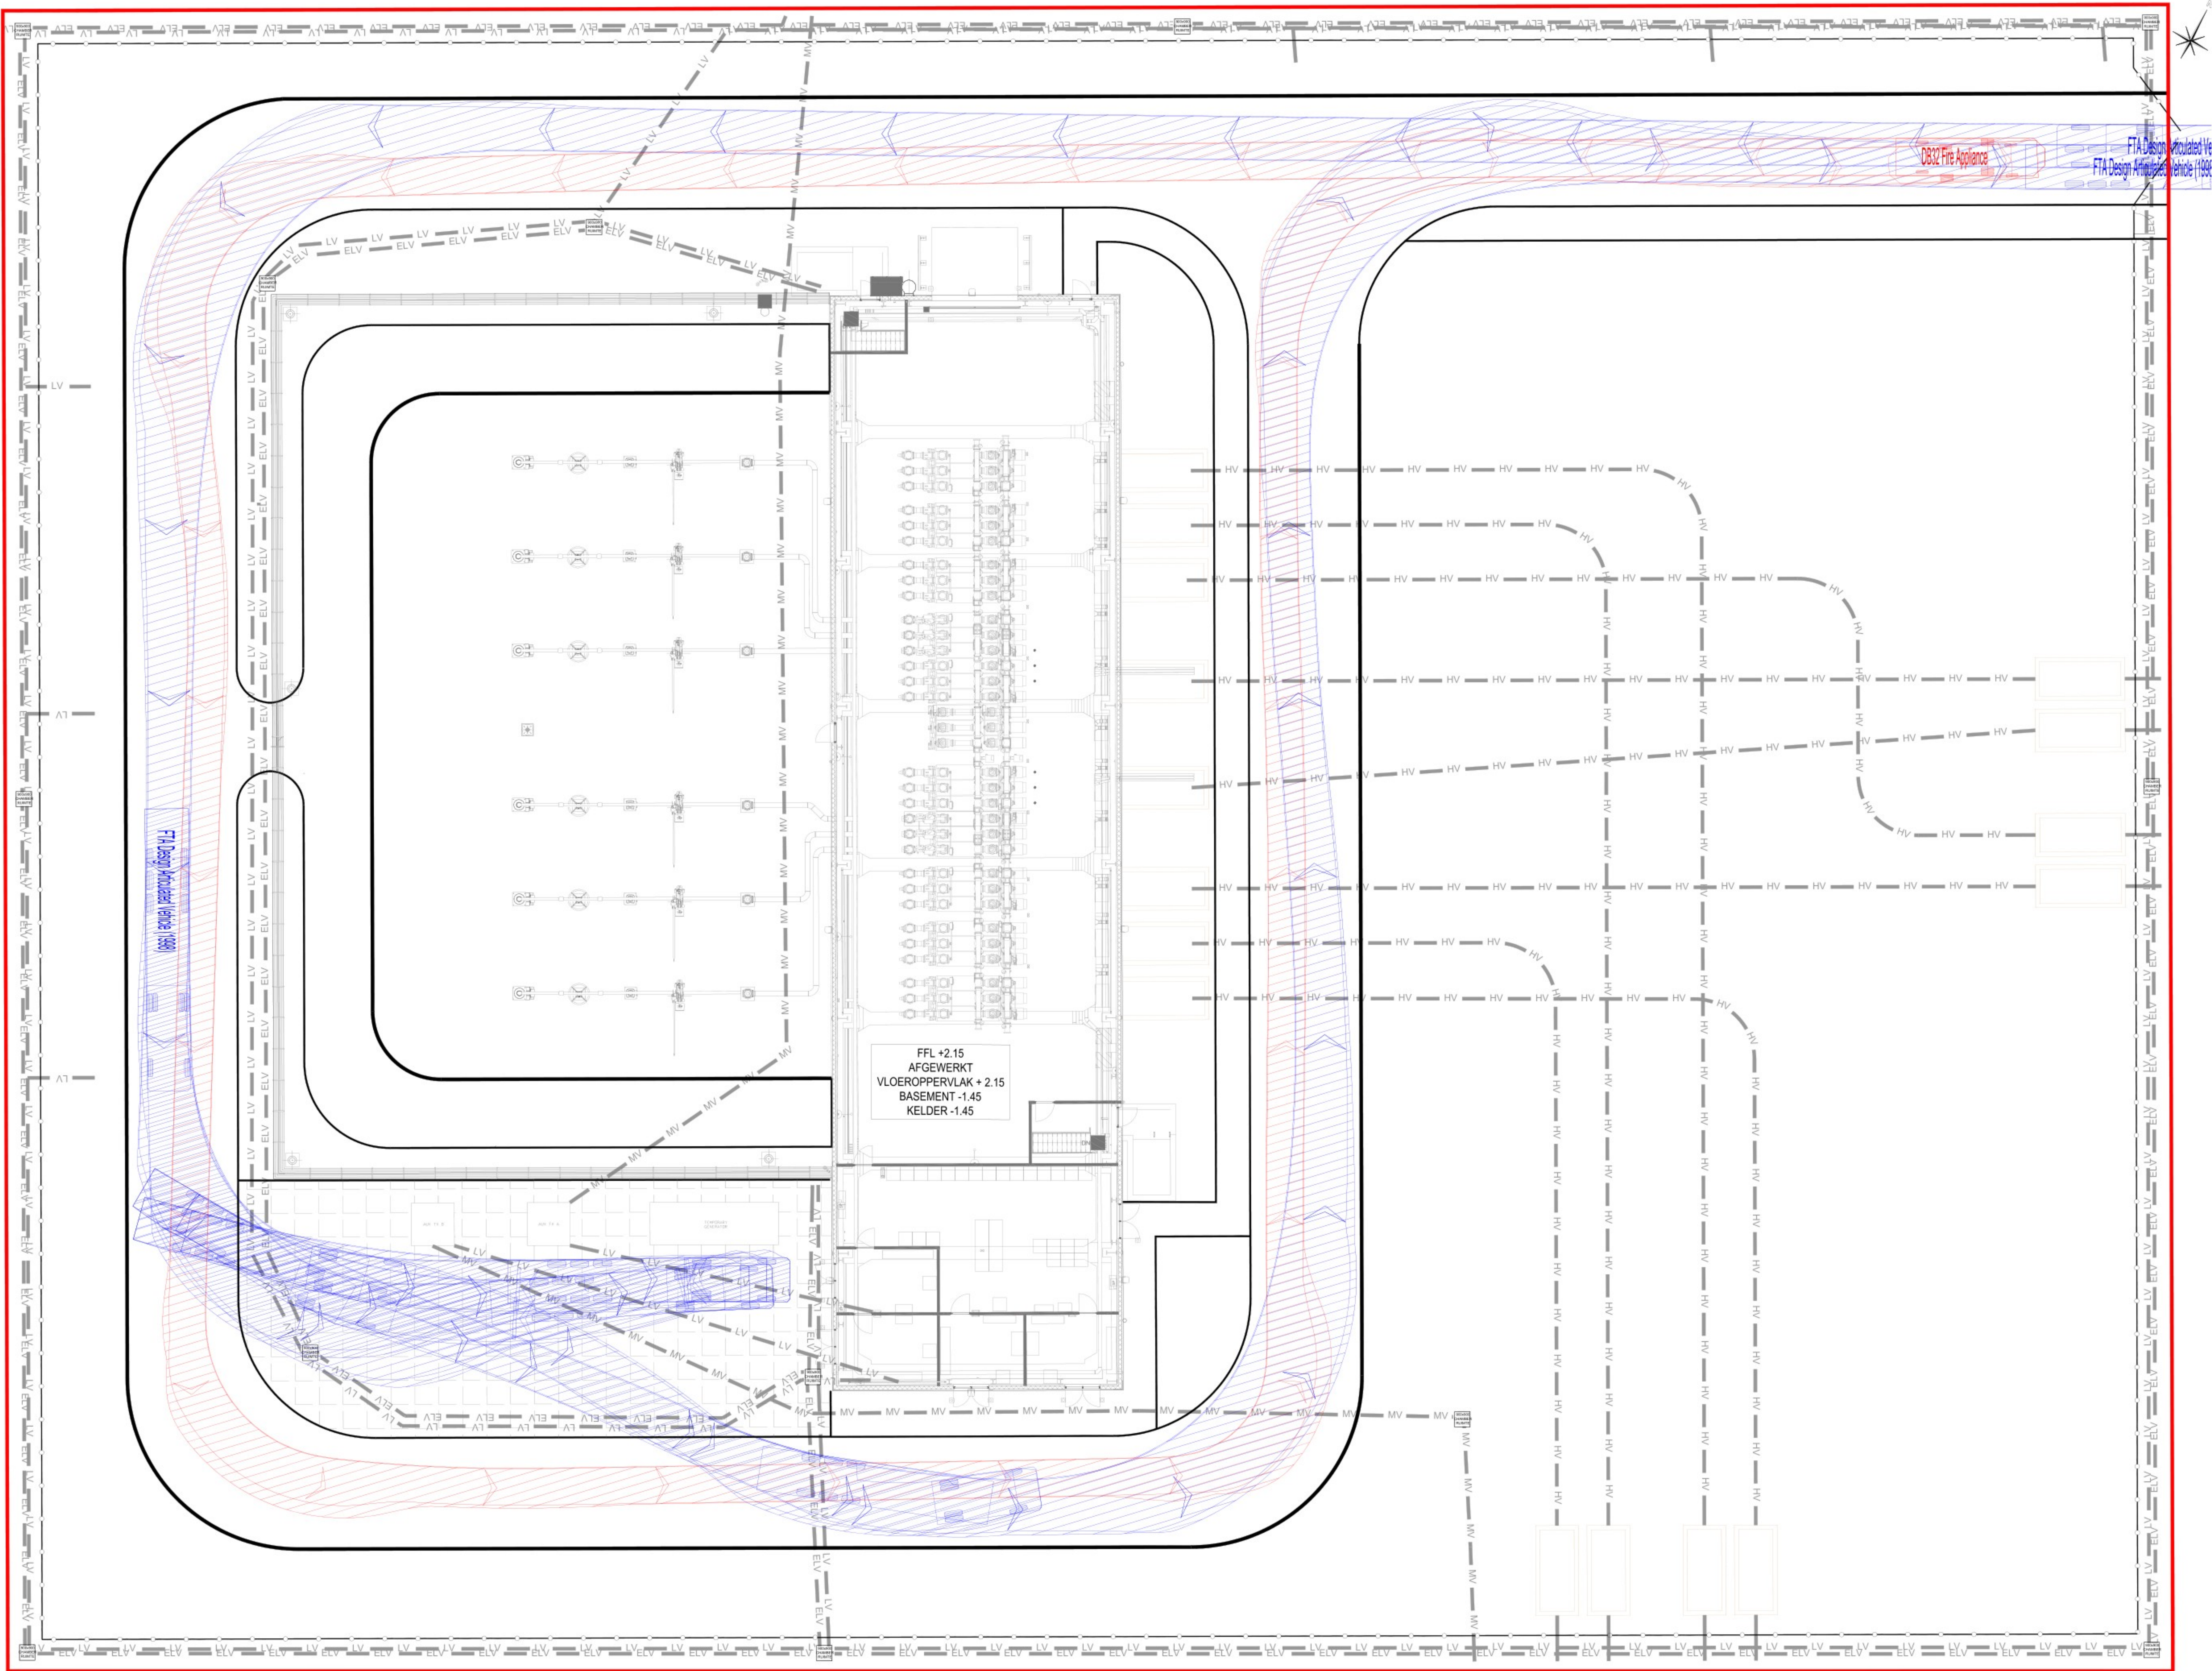

NOTES OPMERKINGEN

1. THIS DRAWING IS TO BE READ IN CONJUNCTION WITH ALL RELEVANT ARCHITECTS AND ENGINEERS DRAWINGS AND SPECIFICATIONS.
DEZE TEKENING MOET WORDEN GELEZEN IN SAMENHANG MET ALLE RELEVANTE TEKENINGEN EN SPECIFICATIES VAN ARCHITECTEN EN INGENIEURS

2. ALL DIMENSIONS ARE IN METERS UNLESS NOTED OTHERWISE.
ALLE AFMETINGEN ZIJN IN METERS, TENZIJ ANDERS VERMELD.

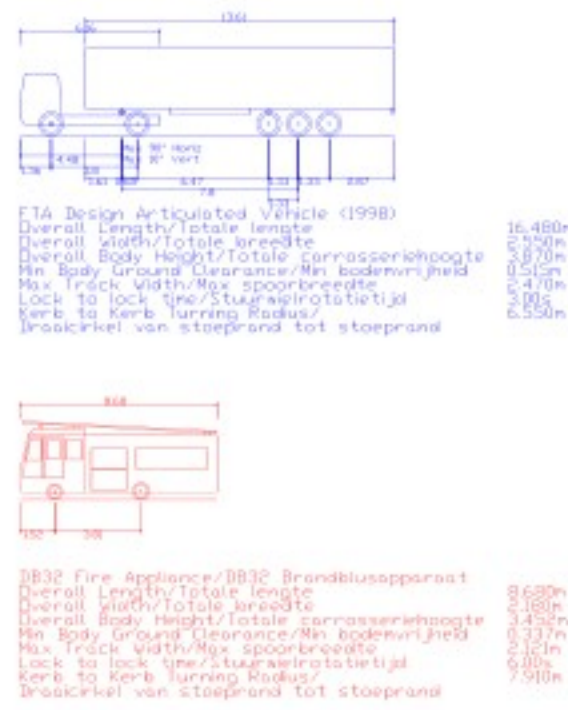


ARCHITECTURE:
Hyphen
3 Charlecot Mews,
Staple Gardens,
Winchester, SO23 8SR, UK
t: +44 1962 835 500
e: info@hyphen.archi

STRUCTURE:
Jubb Consulting Engineers Ltd
Suite B, The West Suite
St James Court, St James
Parade, Bristol, BS1 3LH, UK
t: +44 117 922 6266
e: bristol@jubb-uk.com

MEP:
Red Engineering Design Ltd
100 New Oxford Street
London WC1H 1HB, UK
t: +44 20 7299 8260
e: london@red-eng.com

FINAL PERMIT PACK UPDATE RELEASE (NOT FOR CONSTRUCTION)
VRIJGAVE DEFINITIEF UPDATE VERGUNNINGSPAKKET
(NIET VOOR BOUW)
24/10/2024

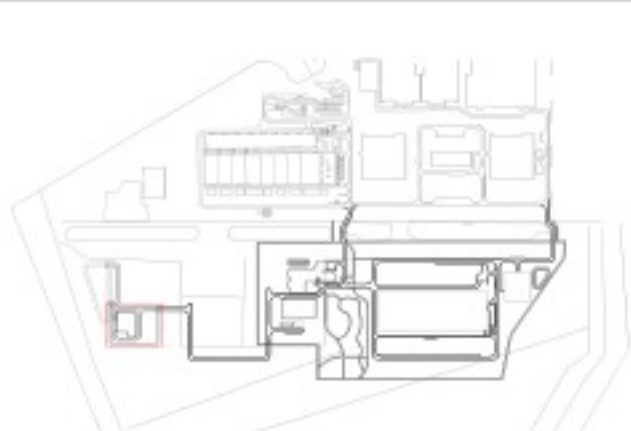

REVISIONS/REVISIES	
NOIR	DATE/DATUM
0.1	09/05/2024
0.2	19/07/2024
1.0	01/08/2024
1.1	24/10/2024

Drawn By:
Opgesteld door:
Approved By:
Goedgekeurd door:
Design Team:
Ontwerpteam:

PROPOSED DC/
VOORSTEL VOOR DC

Project Number/Projectnummer: W.002354

SWITCHING STATION VEHICLE TRACKING LAYOUT
INDELING VOERTUIGVOLGSYSTEEM SCHAKELSTATION

Discipline:
CIVIL/WE- EN WATERBOUW
Scale/Schaal: 1:50

Sheet Size/Bladformaat: A0

Sheet Number/Nummer blad:
SWST-C-1002-X-PRM

Current Rev/Huidige herz: 1.1
Phase/Fase: PERMITTING/OMGEVINGSVERGUNNING